
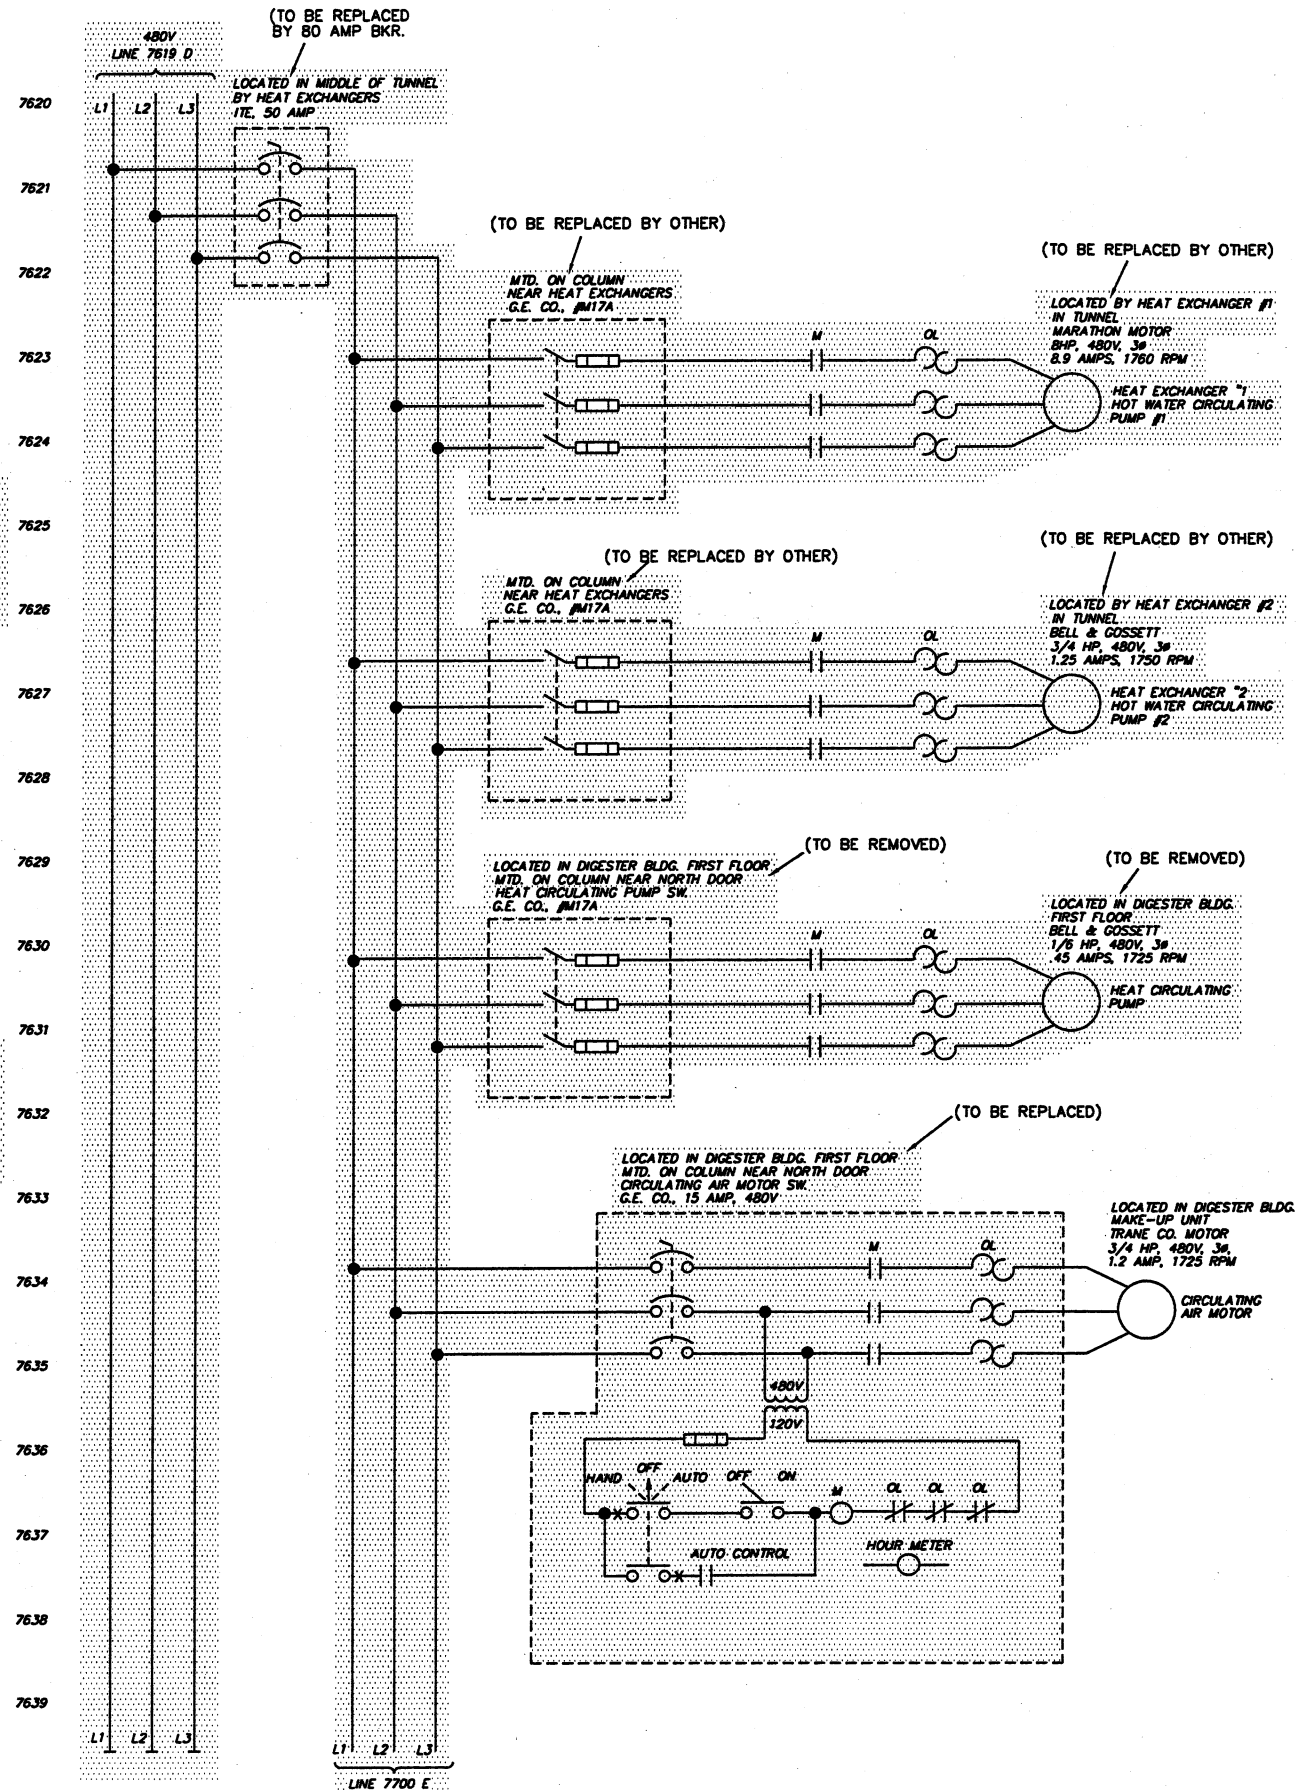


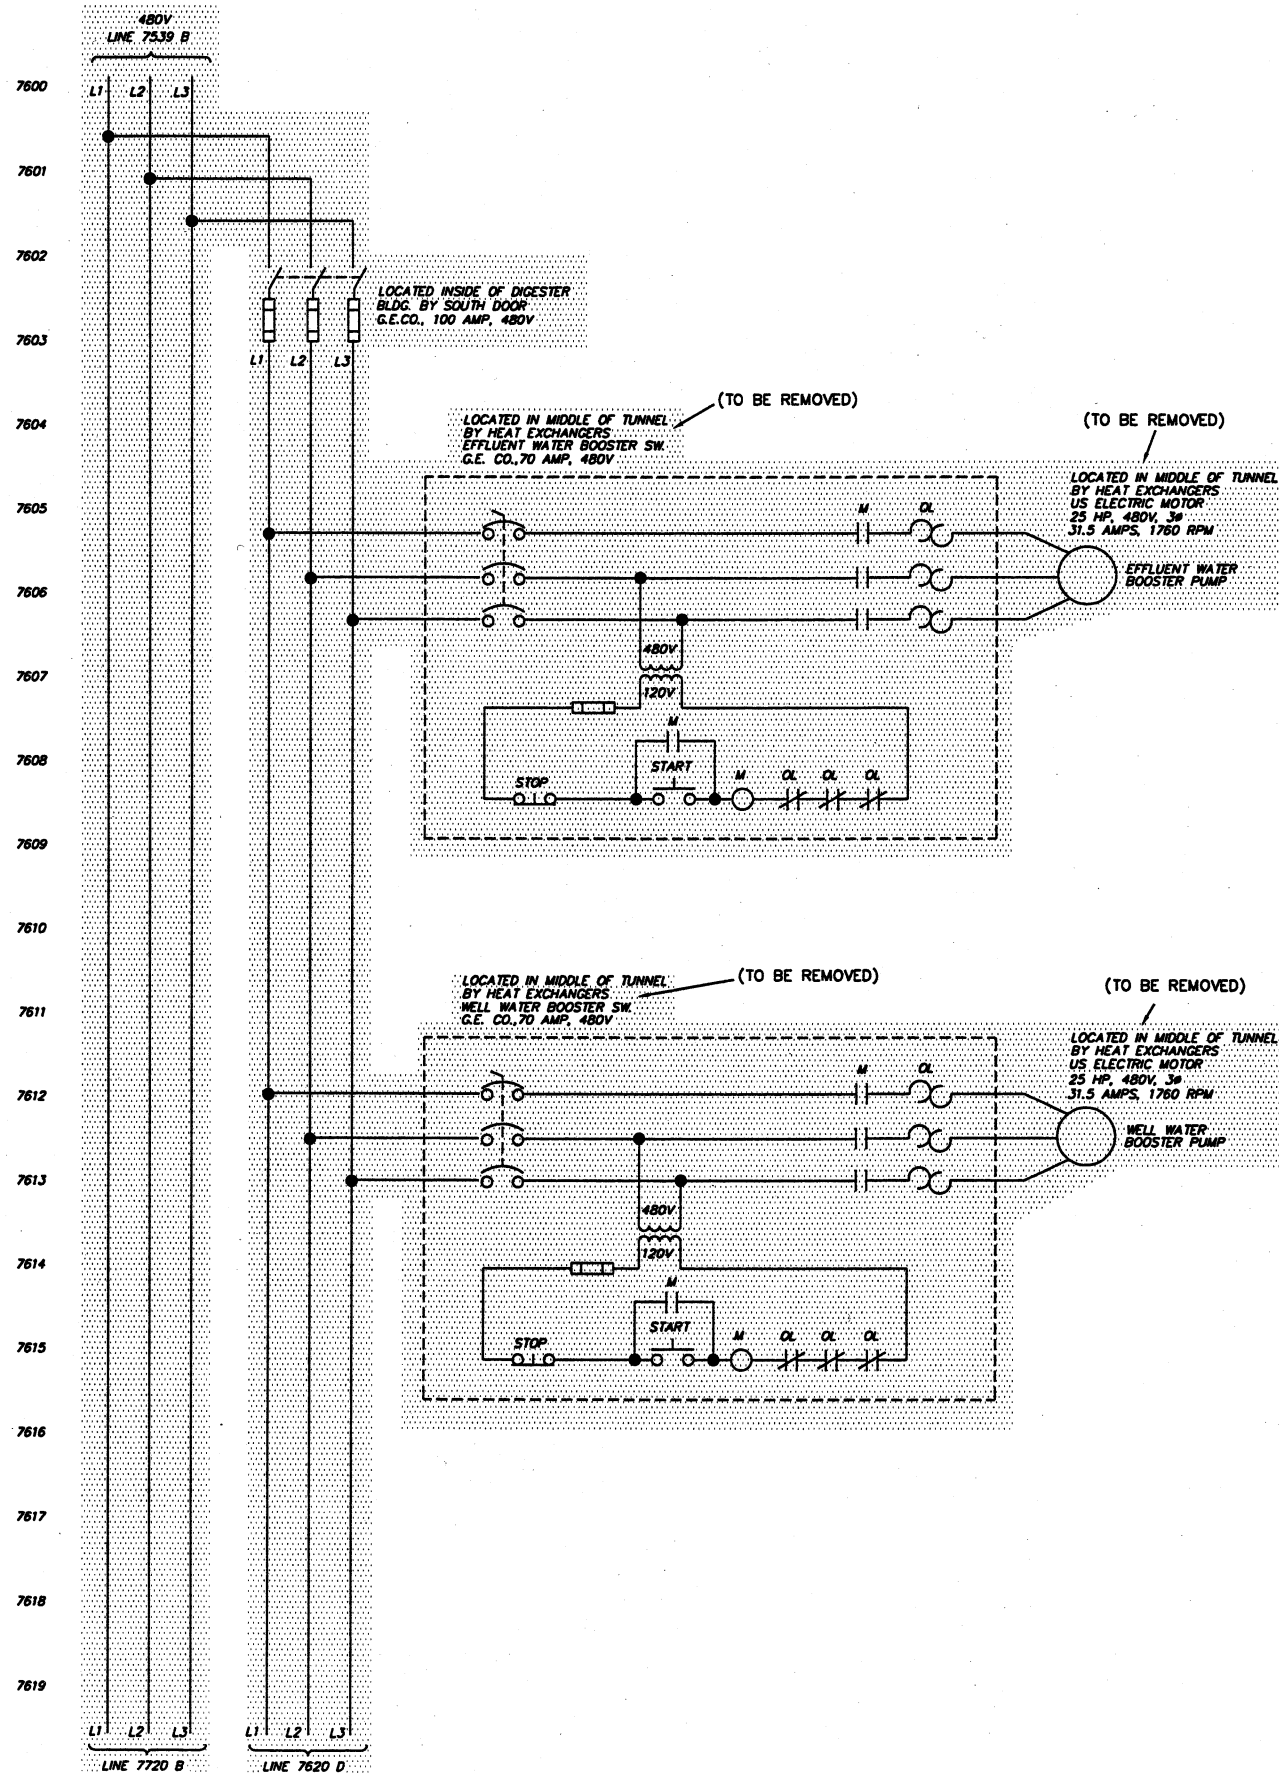

NOTE
1. ITEMS FOR DEMOLITION

SEIEST TECHNOLOGIES, INC.
MASSILLON, OHIO
#5674

DESIGNED BY
STI/TSS

DRAWN BY
STI/TSS

CHECKED BY
STI/TSS

APPROVED BY
STI/R/L

REVISIONS
NO. DESCRIPTIONS DATE BY APP'D

ENVIRONMENTAL, INC.
ENGINEERS IN WATER AND EARTH SCIENCES
UNIONTOWN, OHIO

CITY OF MASSILLON, OHIO
WWTP UPGRADE 2000
TRANSFORMER "D"
WIRING SCHEMATIC DEMOLITION PLAN

JOB NO.
E9031
DATE
7/6/01
SCALE
N/A
SHEET
EP76-D