


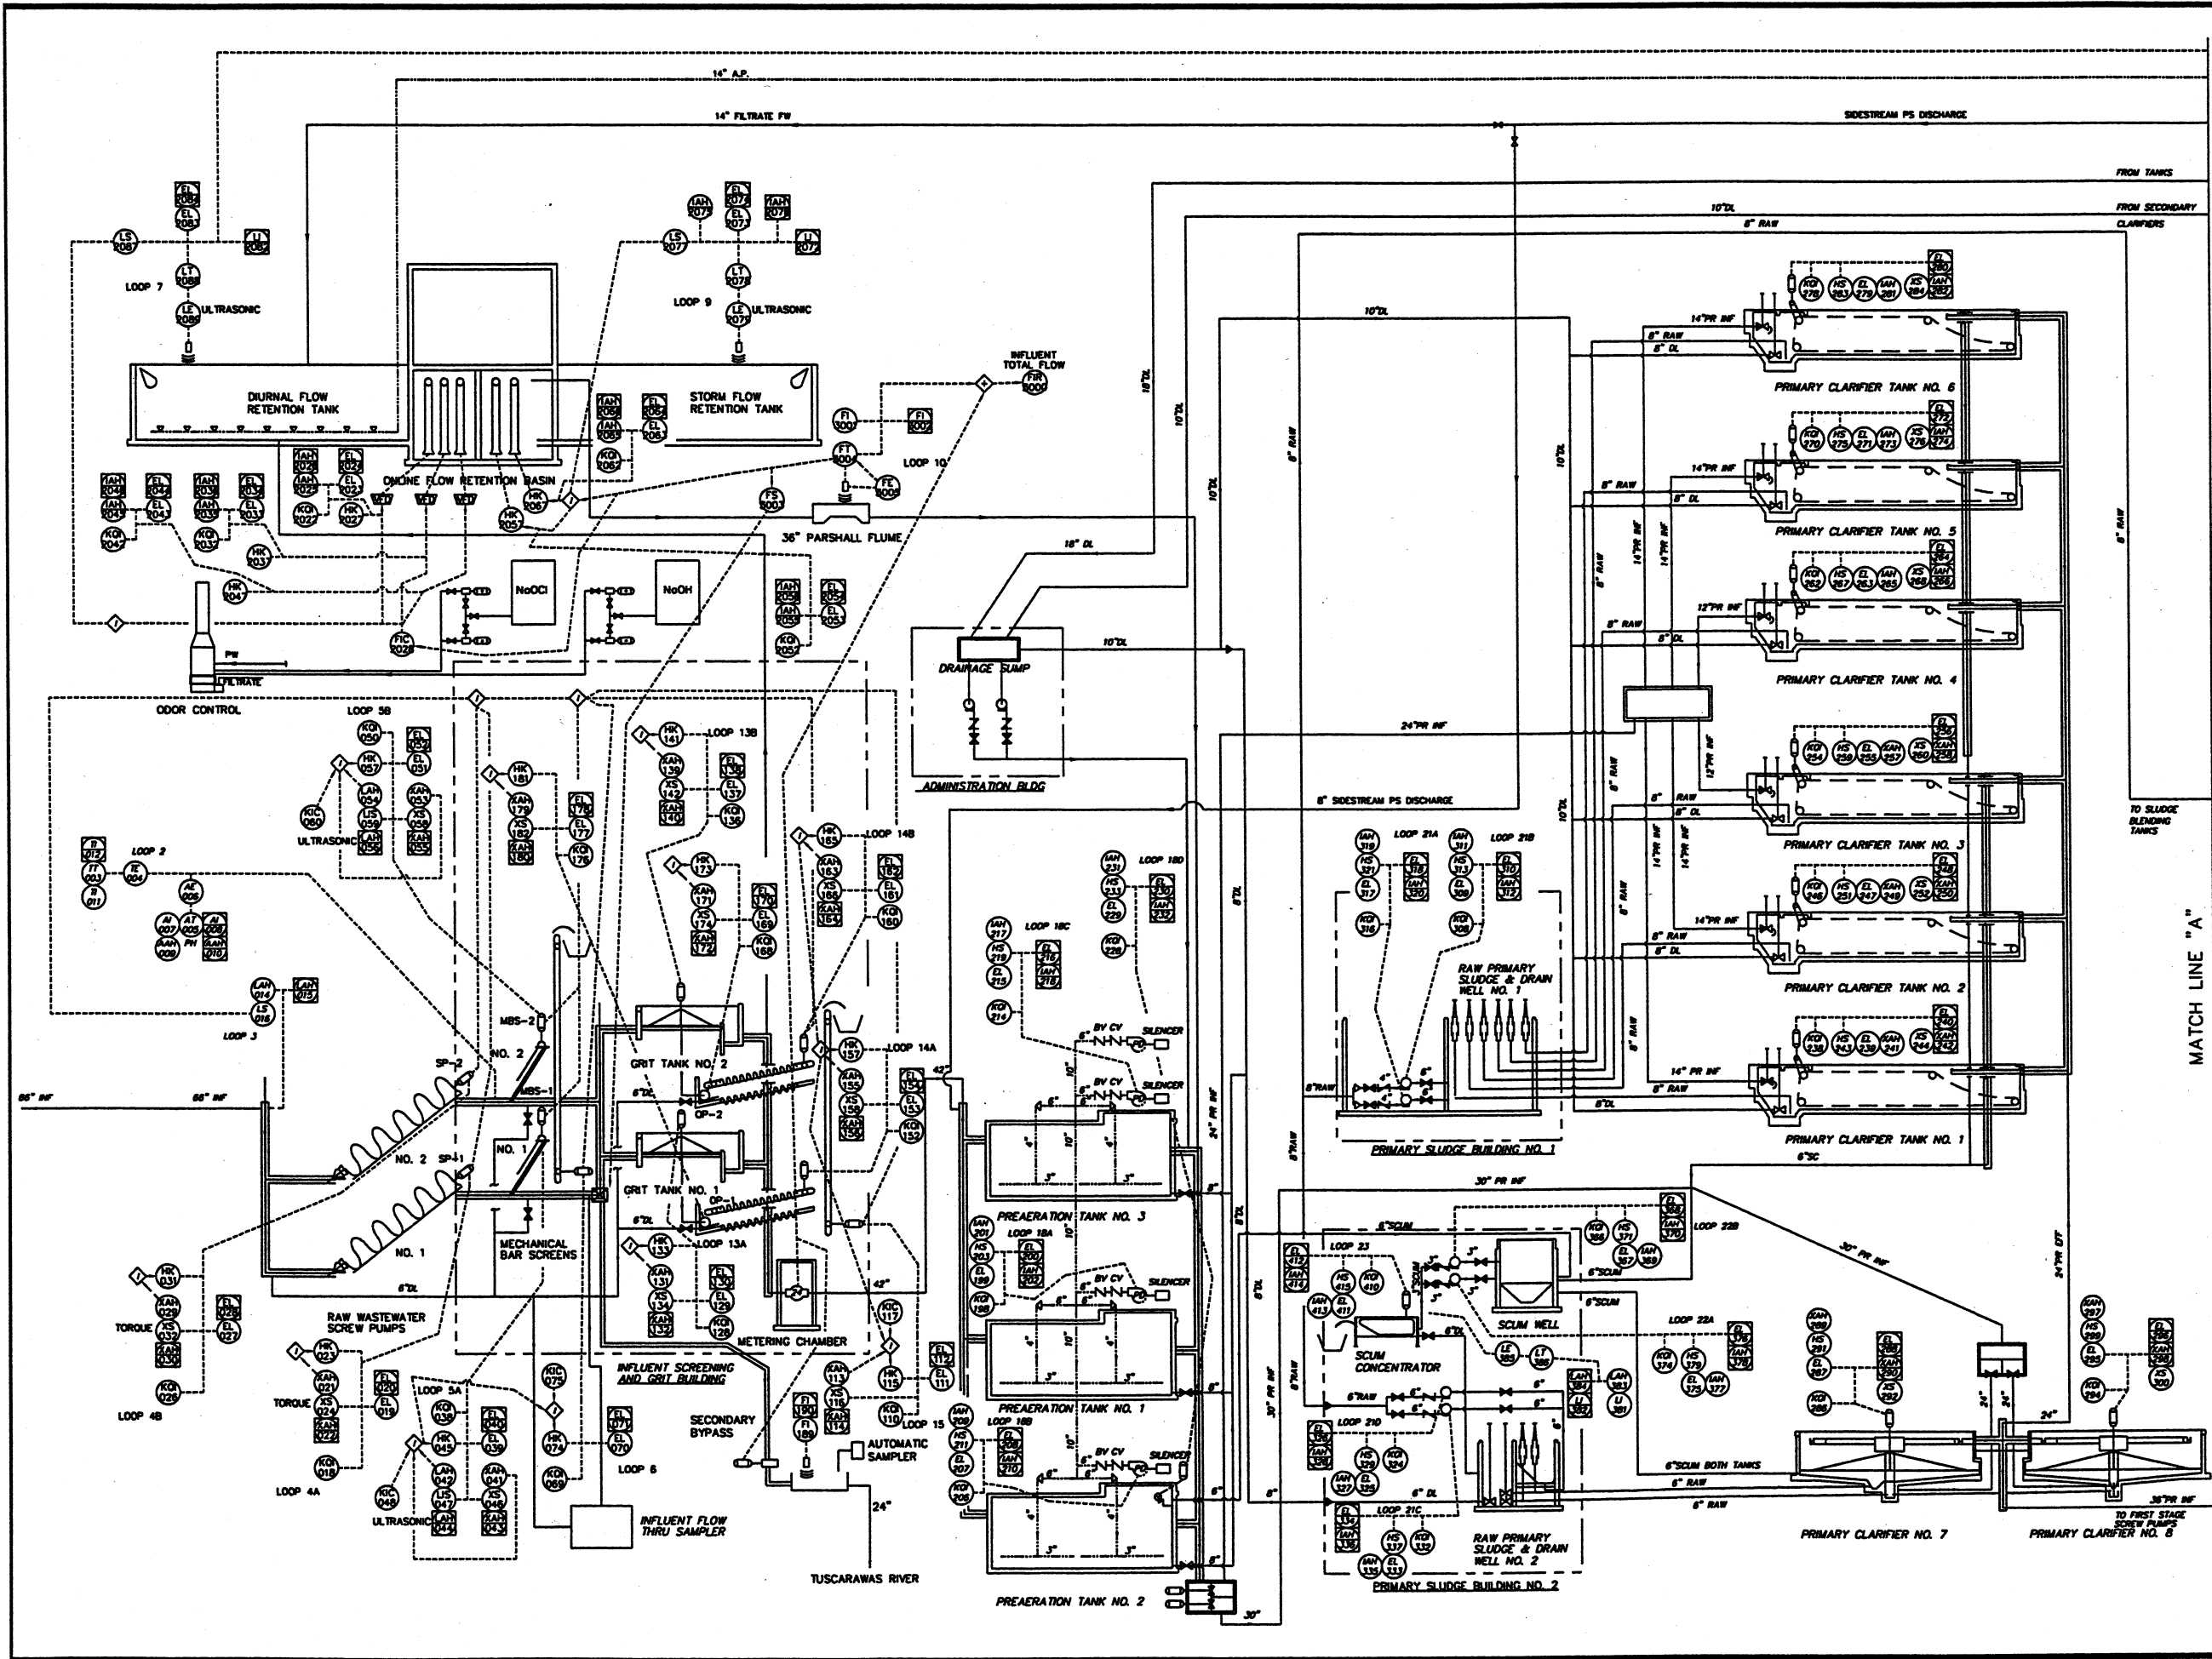

ENVIRONMENTAL, INC.
ENGINEERS IN WATER AND EARTH SCIENCES
UNIONTOWN, OHIO

CITY OF MASSILLON, OHIO
WWTP UPGRADE 2000
PROPOSED P. & I. D.

JOB NO.
E9031
DATE
8/12/01
SCALE
NONE
SHEET
P2

E: /9031/9031PIDP1-4..DWG

REVISIONS
NO. DESCRIPTIONS
DATE BY APP'D

DESIGNED BY
ST/R/L
DRAWN BY
ST/R/R
CHECKED BY
X
APPROVED BY
X