


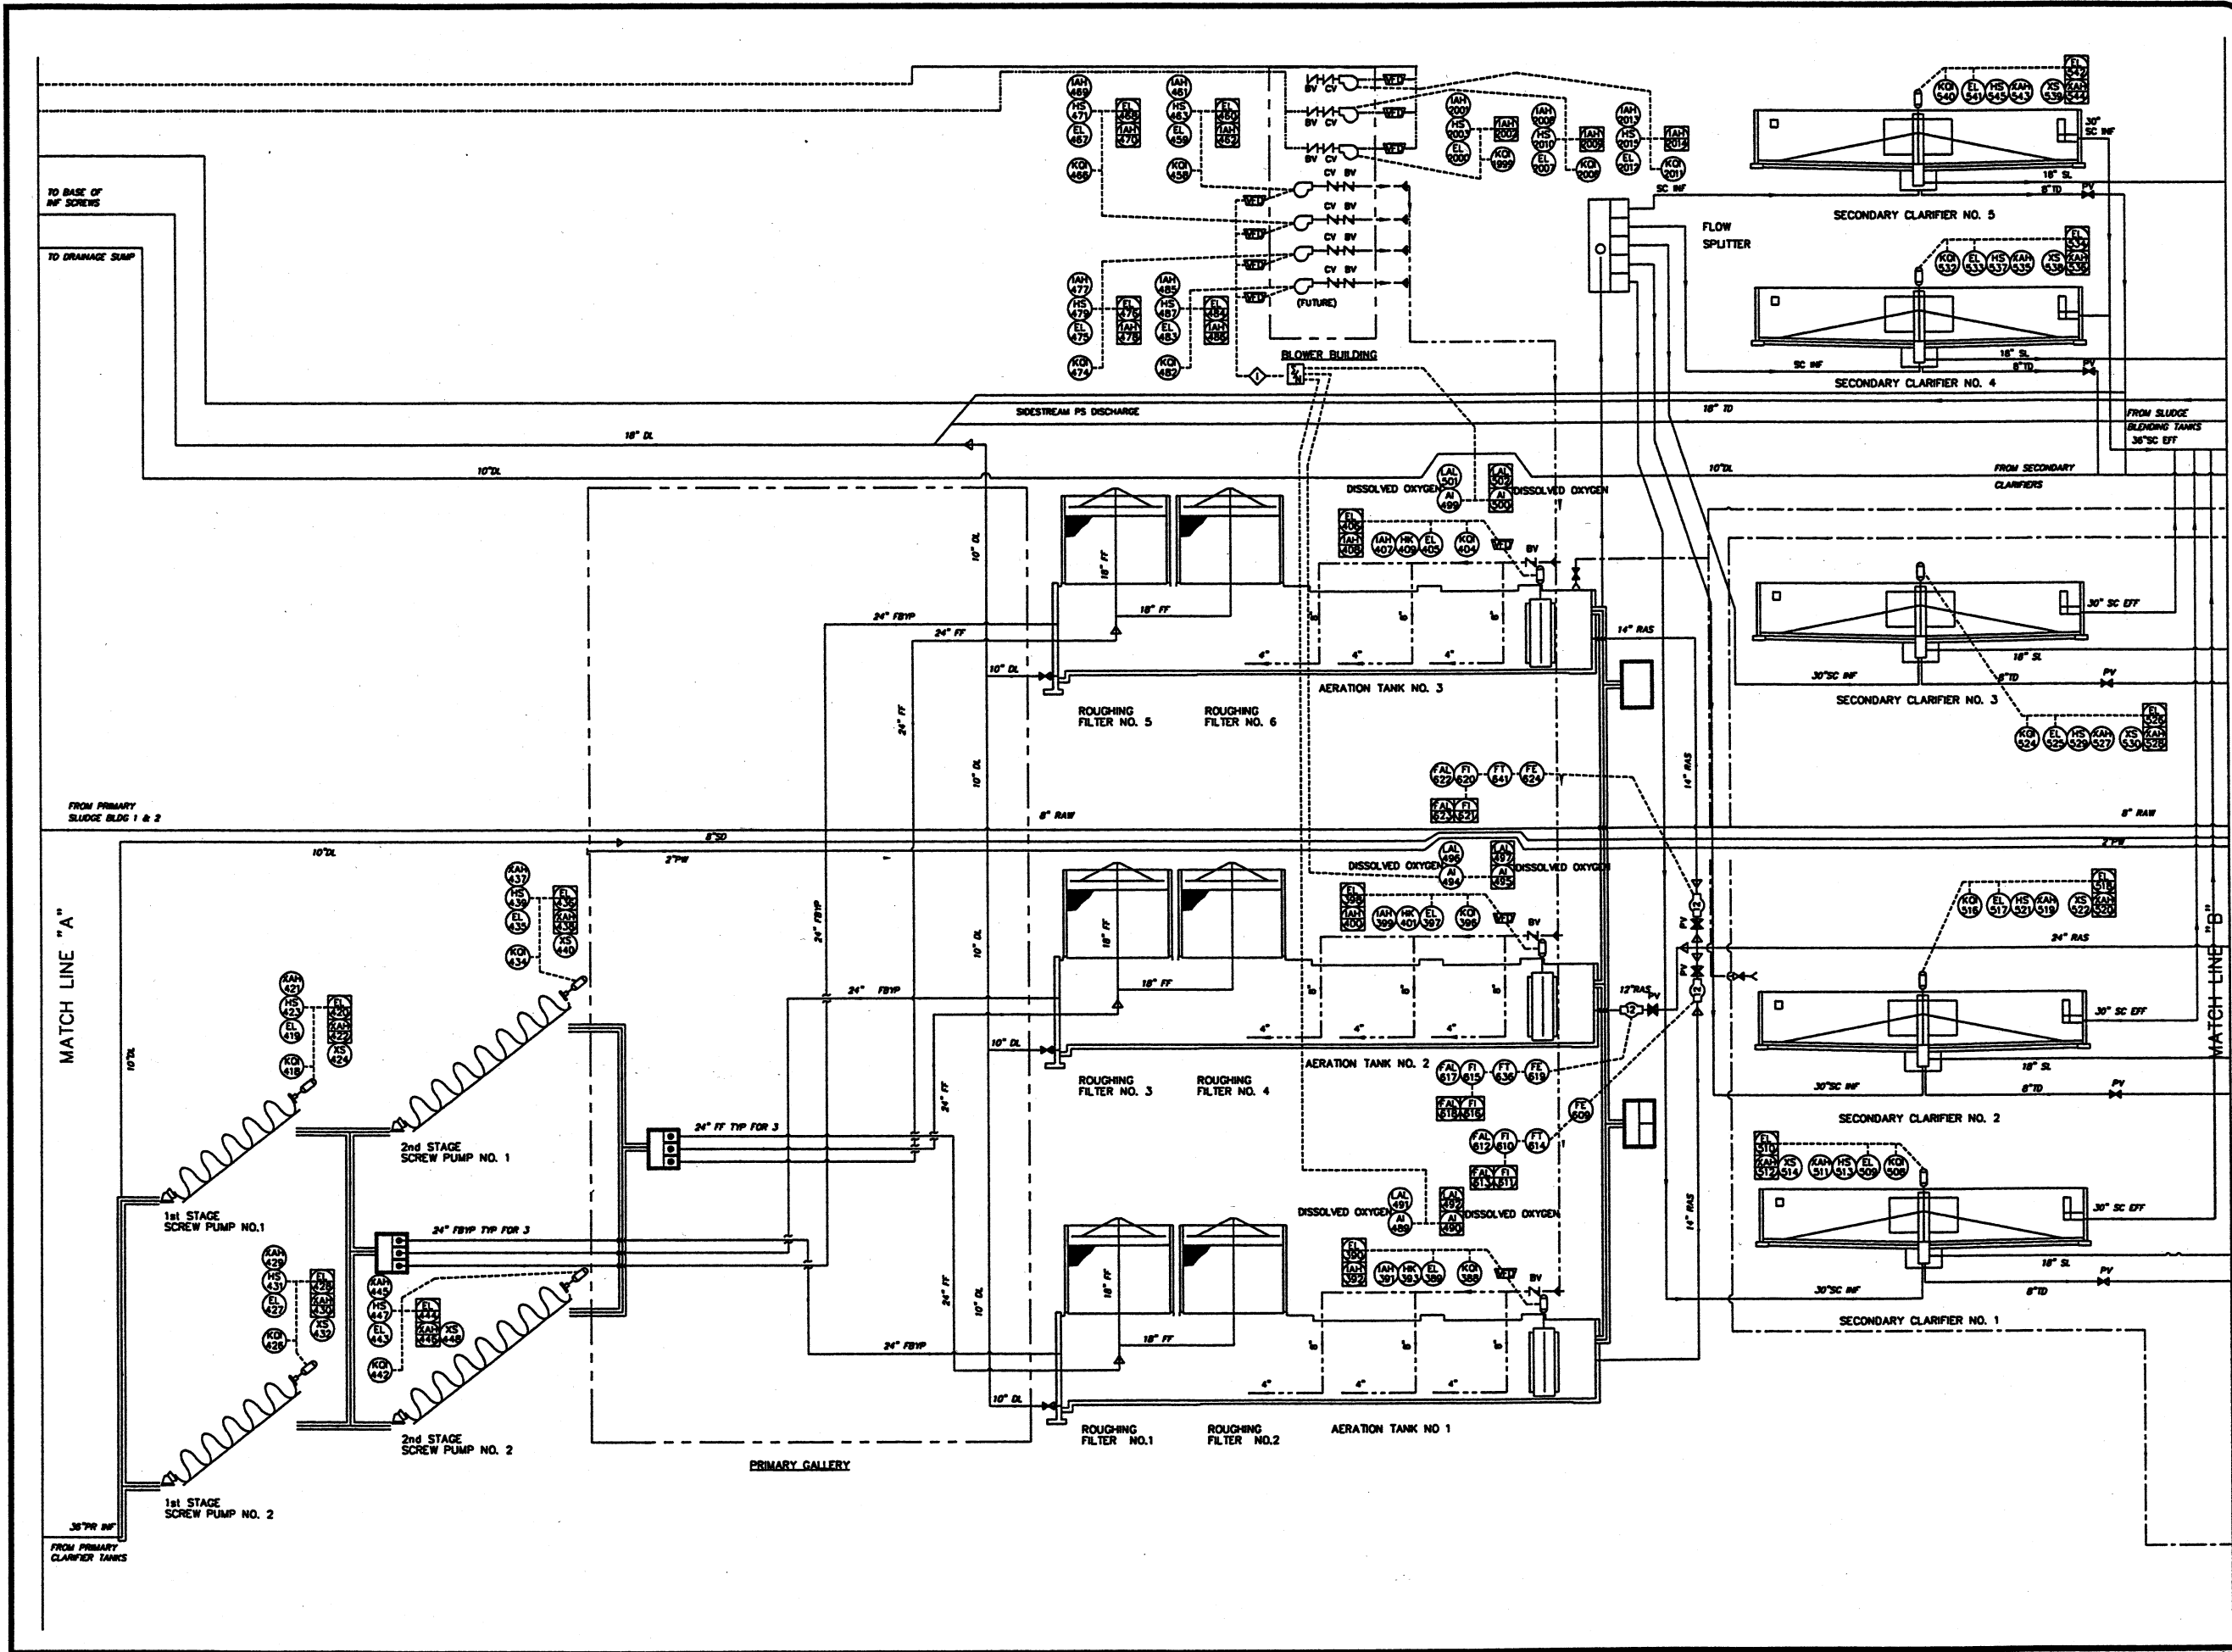

CTI
ENVIRONMENTAL, INC.
ENGINEERS IN WATER AND EARTH SCIENCES
UNIONTOWN, OHIO

CITY OF MASSILLON, OHIO
WWTP UPGRADE 2000
PROPOSED P. & I. D.

DESIGNED BY		REVISED	
STI/R/L	DATE	NO.	DESCRIPTIONS
STI/RRR			
DECIDED BY			
X			
APPROVED BY			
X			

SEIBERT TECHNOLOGIES, INC.
MASSILLON, OHIO
3674 566 R.J.L.

JOB NO.
E9031
DATE
8/12/01
SCALE
NONE
SHEET
P3