


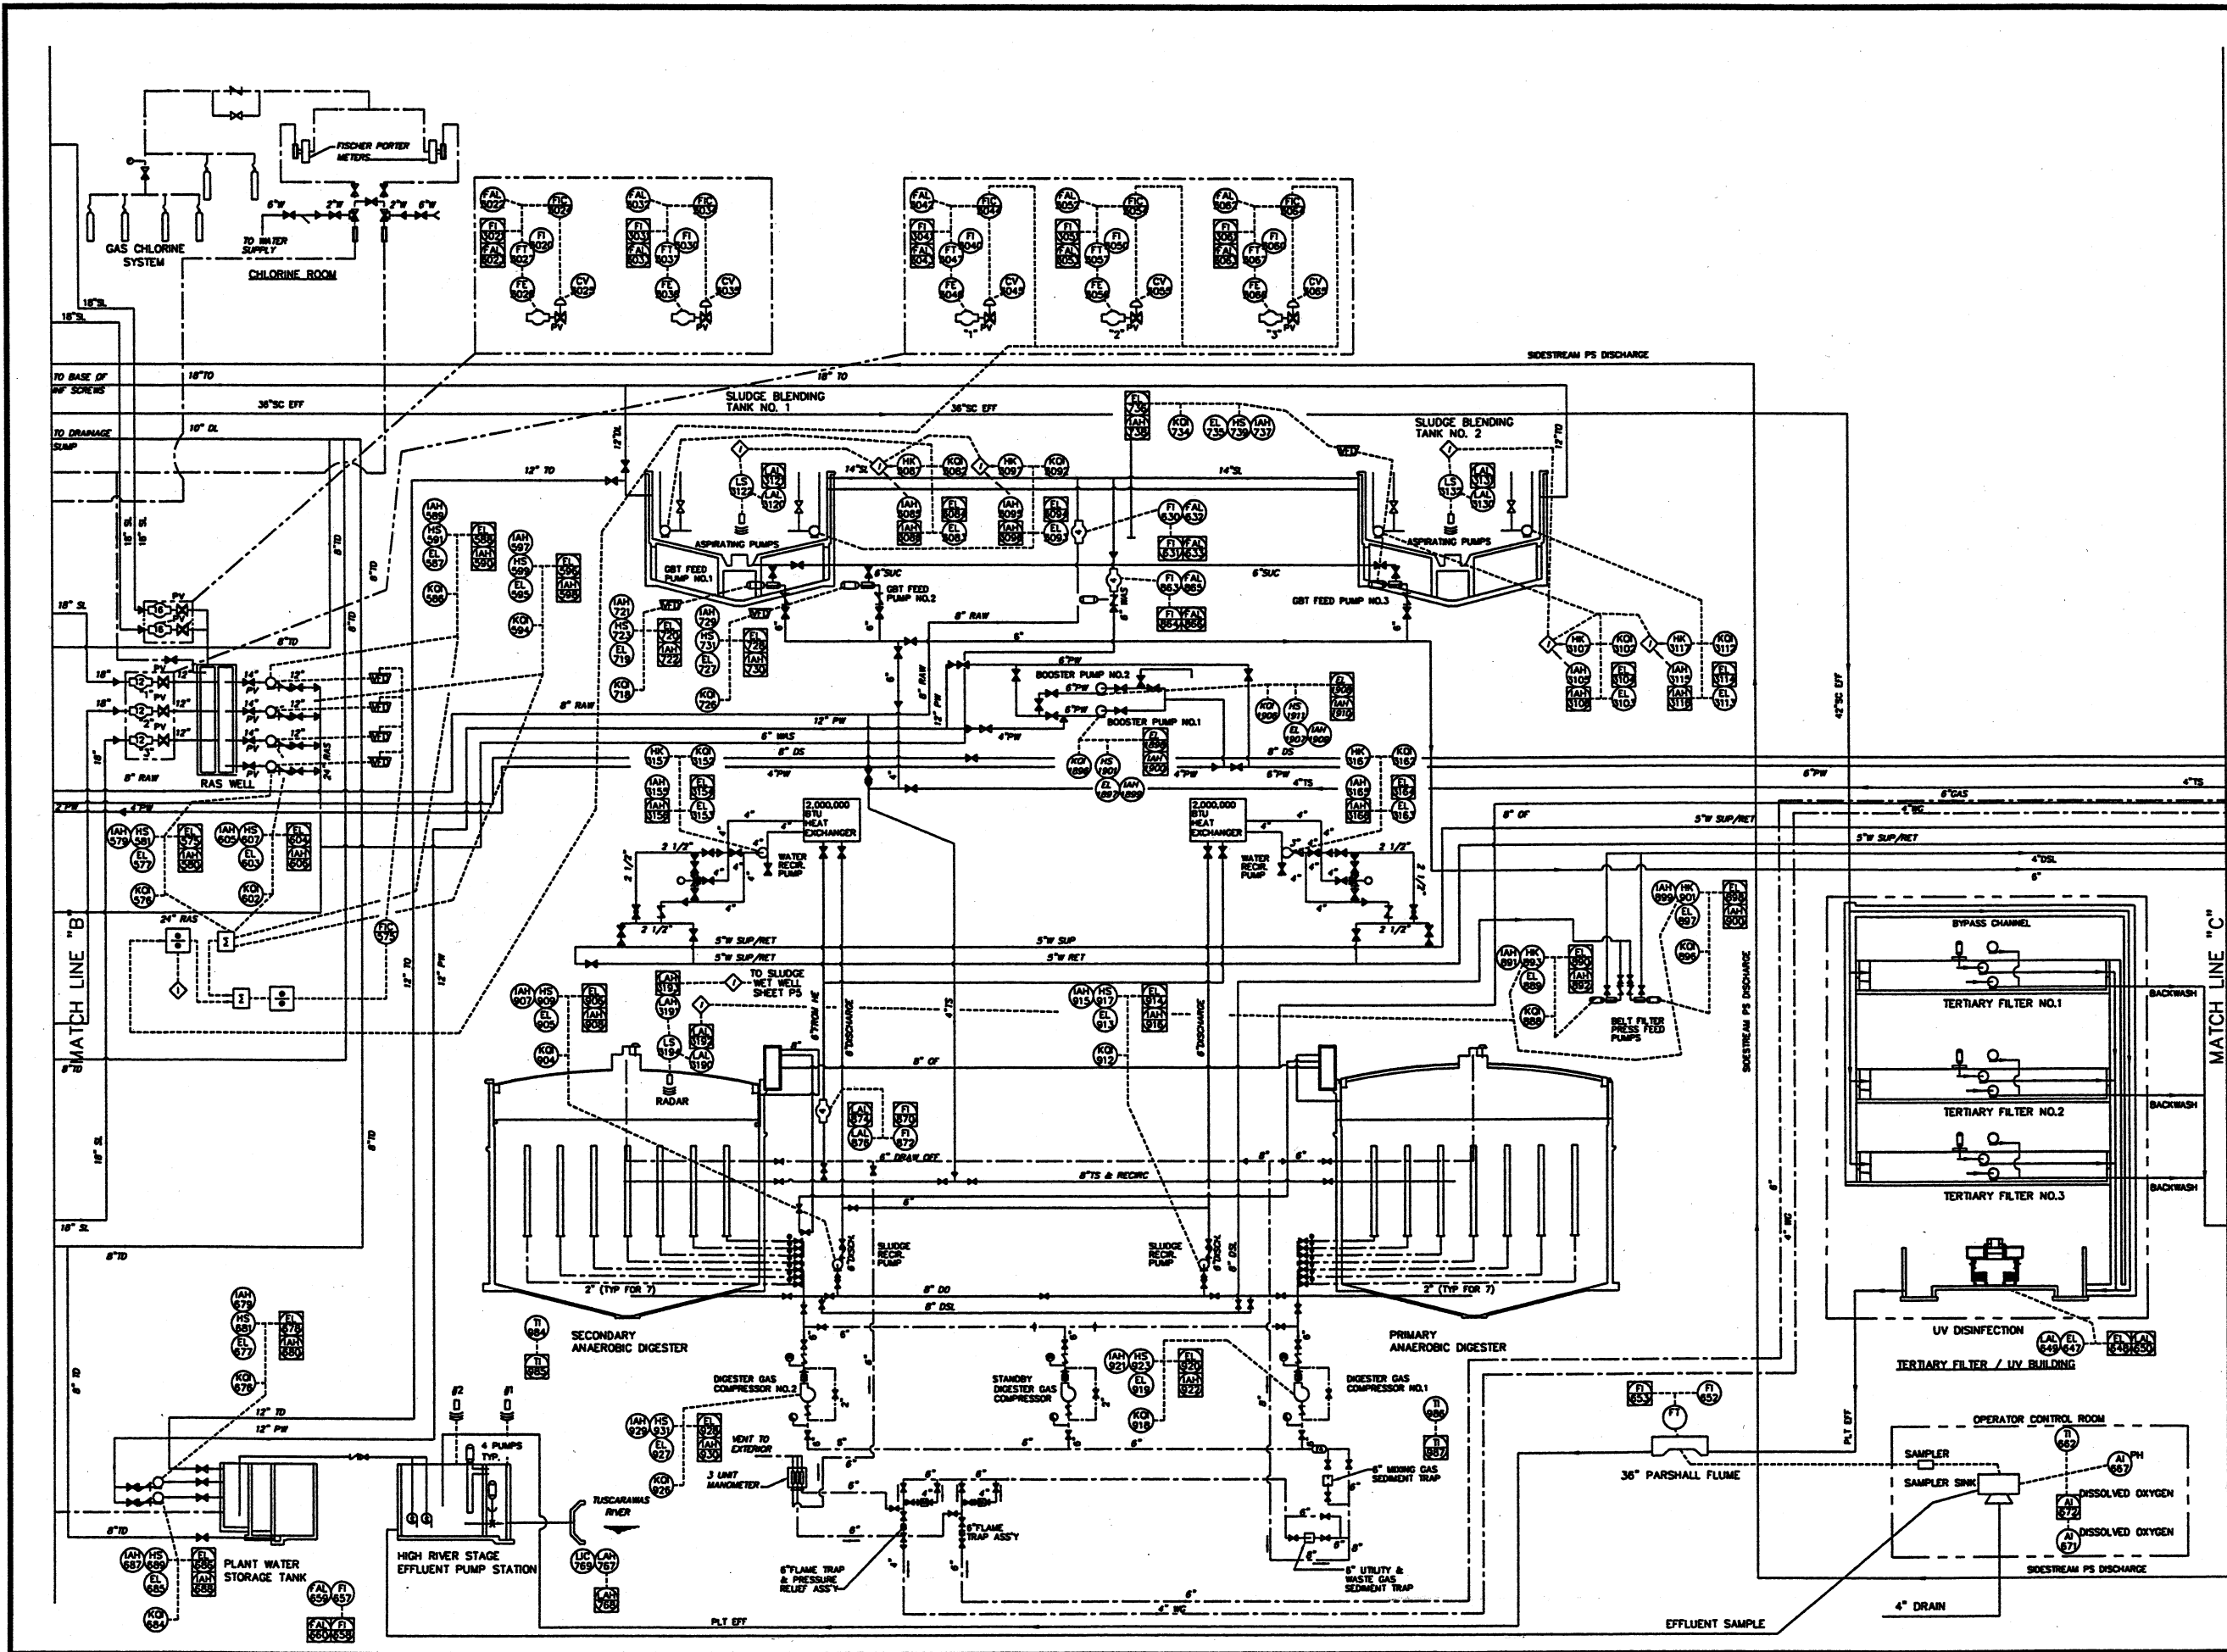



ENVIRONMENTAL, INC.
ENGINEERS IN WATER AND EARTH SCIENCES
UNIONTOWN, OHIO

CITY OF MASSILLON, OHIO
WWTP UPGRADE 2000
PROPOSED P. & I. D.

DESIGNED BY
STI/RJA

DATE
8/12/01

SCALE
NONE

SHEET
P4

REVISIONS

NO.	DESCRIPTIONS	DATE	BY	APP'D

APPROVED BY
X

SEWER TECHNOLOGIES, INC.
MASSILLON, OHIO
P.O. BOX 5674