
## PLUMBING AND PIPING SYMBOLS

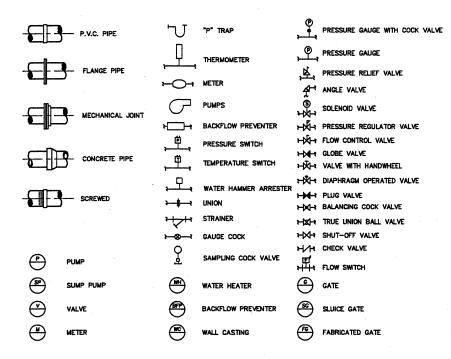

HVAC SYMBOLS	
<del>(**)</del>	AIR CONDITIONING CONDENSER UNIT
<del>(M)</del>	AIR HANDLING UNIT OR FURNACE
<del>@</del>	BACKDRAFT DAMPER
<b>®</b>	BALANCE DAMPER
<del>(Alwe)</del>	BOILER
<b>⊕</b>	DEHUMIDIFIER
<b>₽</b>	DESTRATIFICATION FAN
	ELECTRIC RADIANT HEATER
	ELECTRIC UNIT HEATER
	ELECTRIC WALL HEATER
<b>£</b>	EXHAUST FAN
<u>₽</u>	EXHAUST GRILLE
<u>®</u>	FAN COIL UNIT
<b>(P</b> )	FINNED-TUBE RADIATOR
<u>@</u>	FIRE DAMPER
<del>(M)</del>	GAS-FIRED UNIT HEATER
<b>@</b>	HEAT PUMP UNIT
<del>(***</del>	HOT WATER UNIT HEATER
<u>@</u>	HVAC PUMP
	LOUVER
<b>₩</b>	MOTORIZED DAMPER
<del>(**)</del>	PENTHOUSE
<b>₽</b> C	RETURN GRILLE
<u>®+</u>	STEAM HUMIDIFIER
<b>₽</b>	SUPPLY FAN
<u>®</u>	SUPPLY REGISTER

JOB NO. E9031 B/13/01 SCALE AS NOTED

FINKBEINER, PETTIS & STROUT, IN ENGINEERS SINCE 1900 520 SOUTH MAIN STREET AKRON, CHIO 44224

BDL BRAWN I DMS CHECKED JLS

CITY OF MASSILLON, OHIO
WMTP UPGRADE 2000
MISCELLANEOUS MECHANICAL DETAILS

ENVRONMENTAL, INC. ENGINEERS IN WATER AND EARTH SCIENCES UNIONTOWN, OHIO

9031MD1M.DWG