




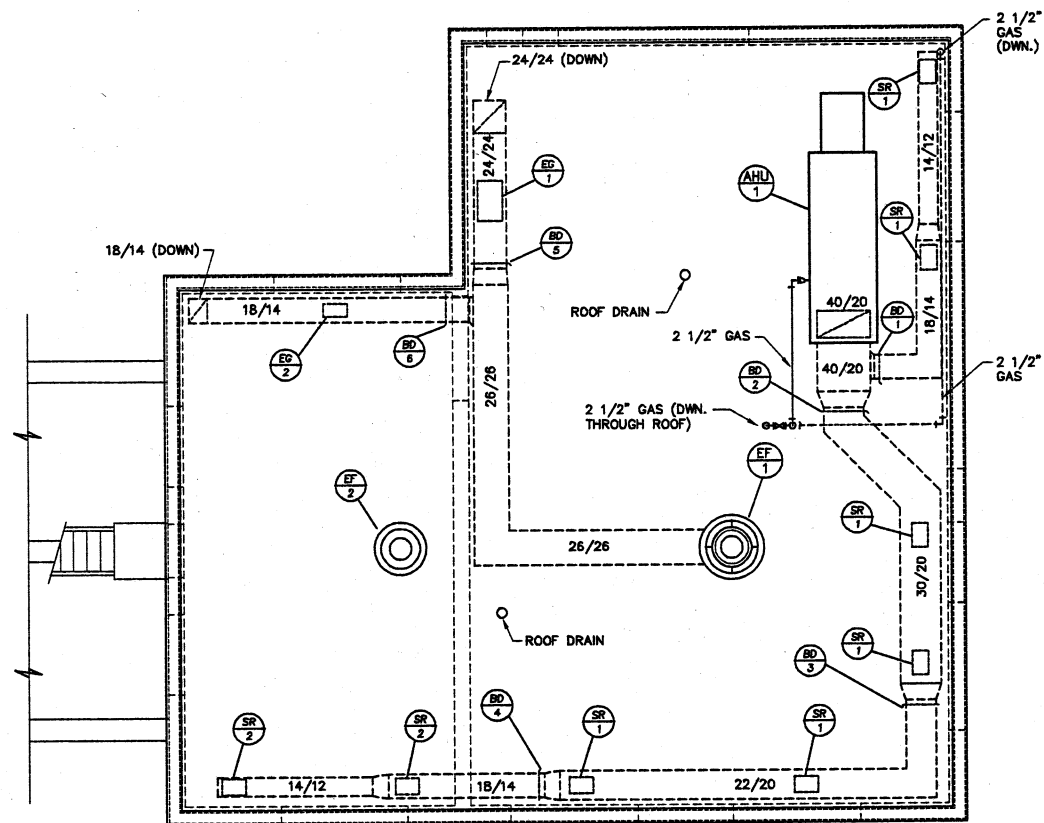


PROPOSED ROOF PLAN
SCALE: 3/16" = 1'

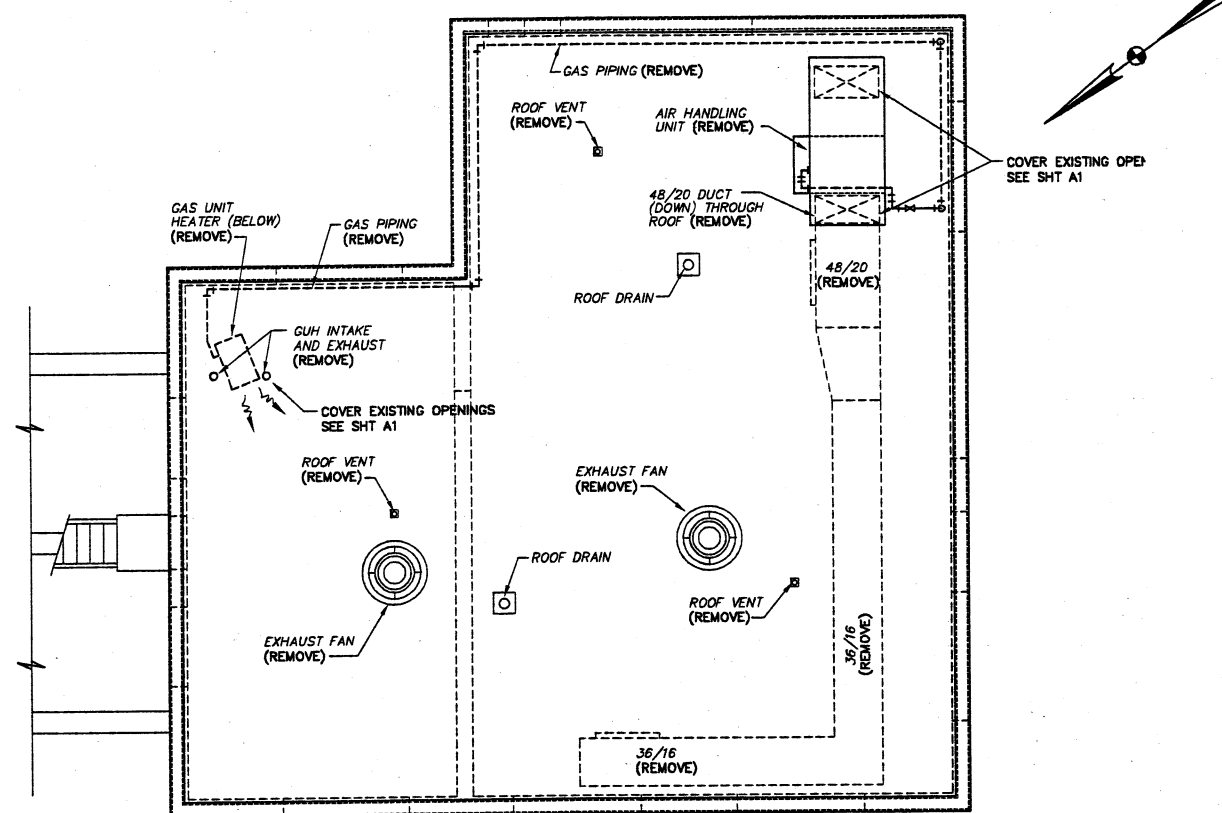


EXISTING ROOF PLAN
SCALE: 3/16" = 1'

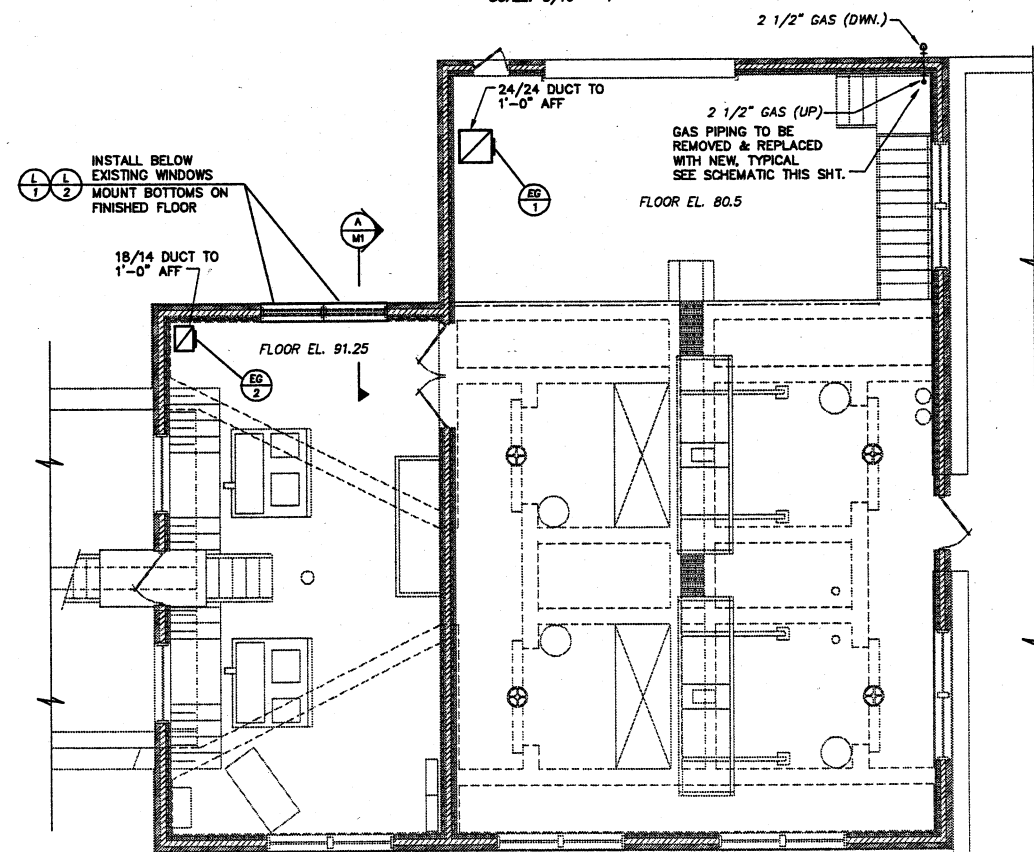


PLAN - PROPOSED
SCALE: 3/16" = 1'

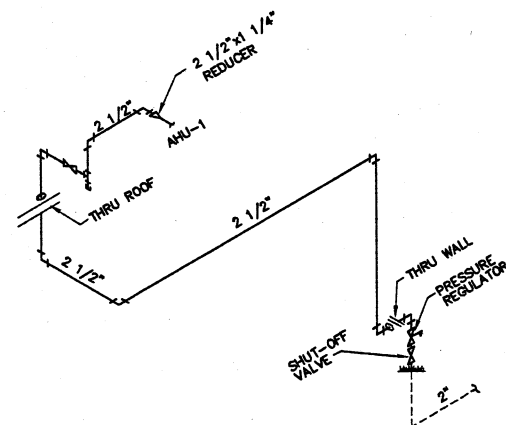


GAS SCHEMATIC

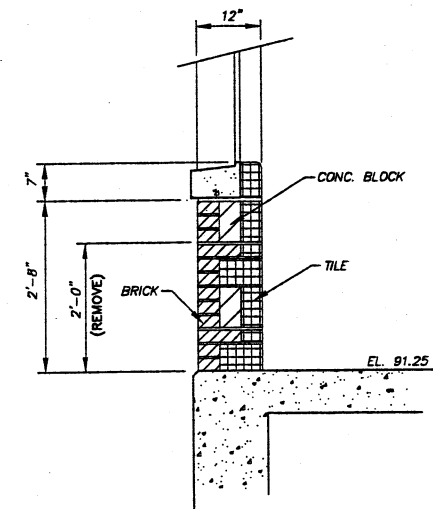

SECTION-DEMOLITION (A) M1
SCALE: 3/4" = 1'-0"

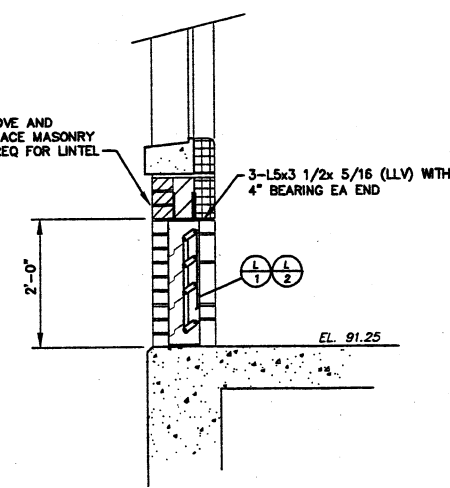

SECTION-PROPOSED (A) M1
SCALE: 3/4" = 1'-0"

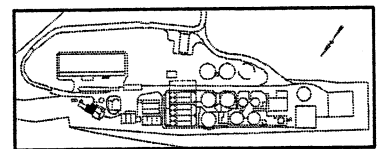

KEY PLAN

EPS
ENGINEER, PETTIS & STROUT, INC.
ENGINEERS SINCE 1900
520 SOUTH MAIN STREET
AKRON, OHIO 44324

NO.	REVISIONS	DATE	BY	APP'D

ENVIRONMENTAL, INC.
WATER AND EARTH SCIENCES
UNIONTOWN, OHIO

CITY OF MASSILLON, OHIO
WWTP UPGRADE 2000
PUMP DRIVE / SCREEN BUILDING HVAC ROOF PLAN

JOB NO. E9031
DATE 8/13/01
SCALE AS NOTED
SHEET M2