


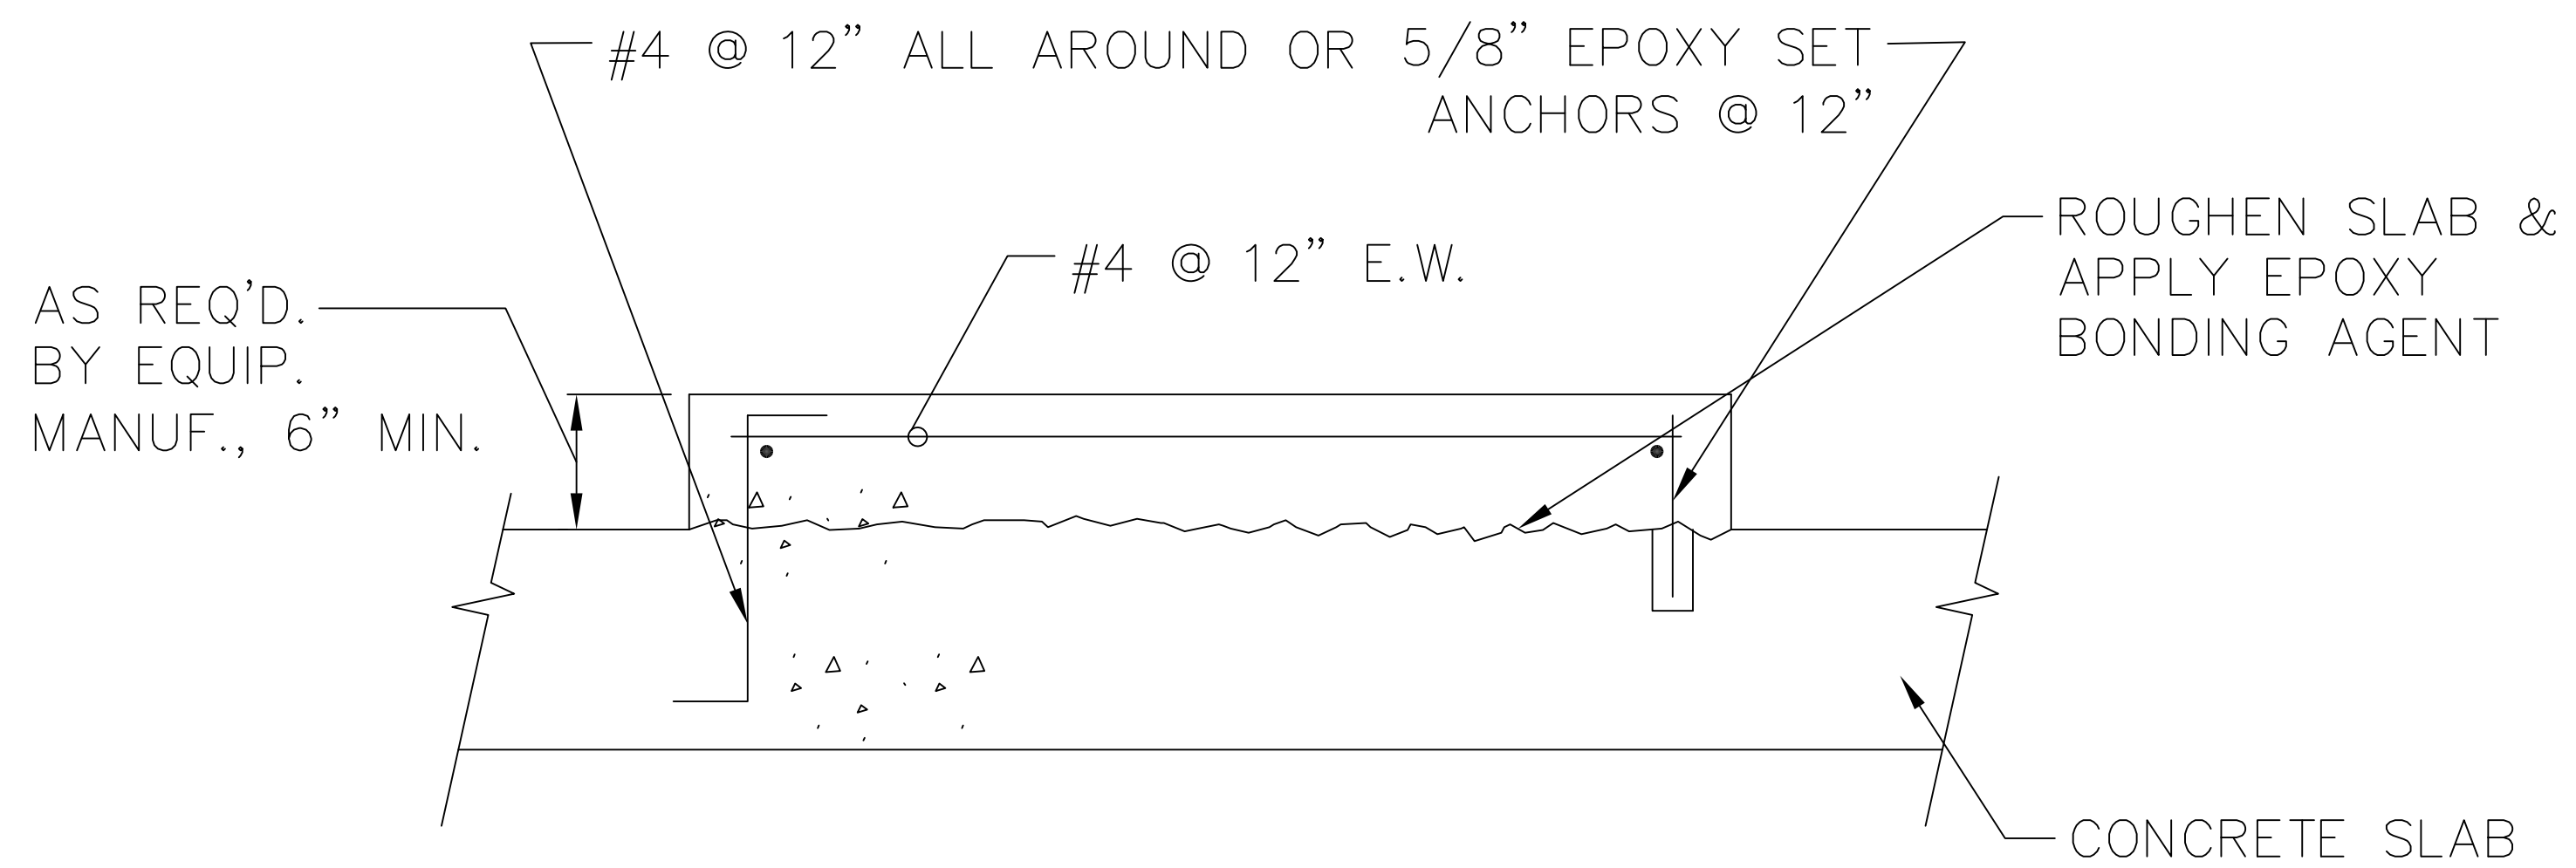

NOTE: COORDINATE DIMENSIONS, LOCATIONS, AND ANCHOR BOLTS WITH EQUIPMENT MANUFACTURER'S REQUIREMENTS.

TYPICAL EQUIPMENT PAD DETAIL NTS

ADDENDUM NO. 3

CITY OF MASSILLON, OHIO
WWTP UPGRADE 2000



SK-P138-001