


ON P21

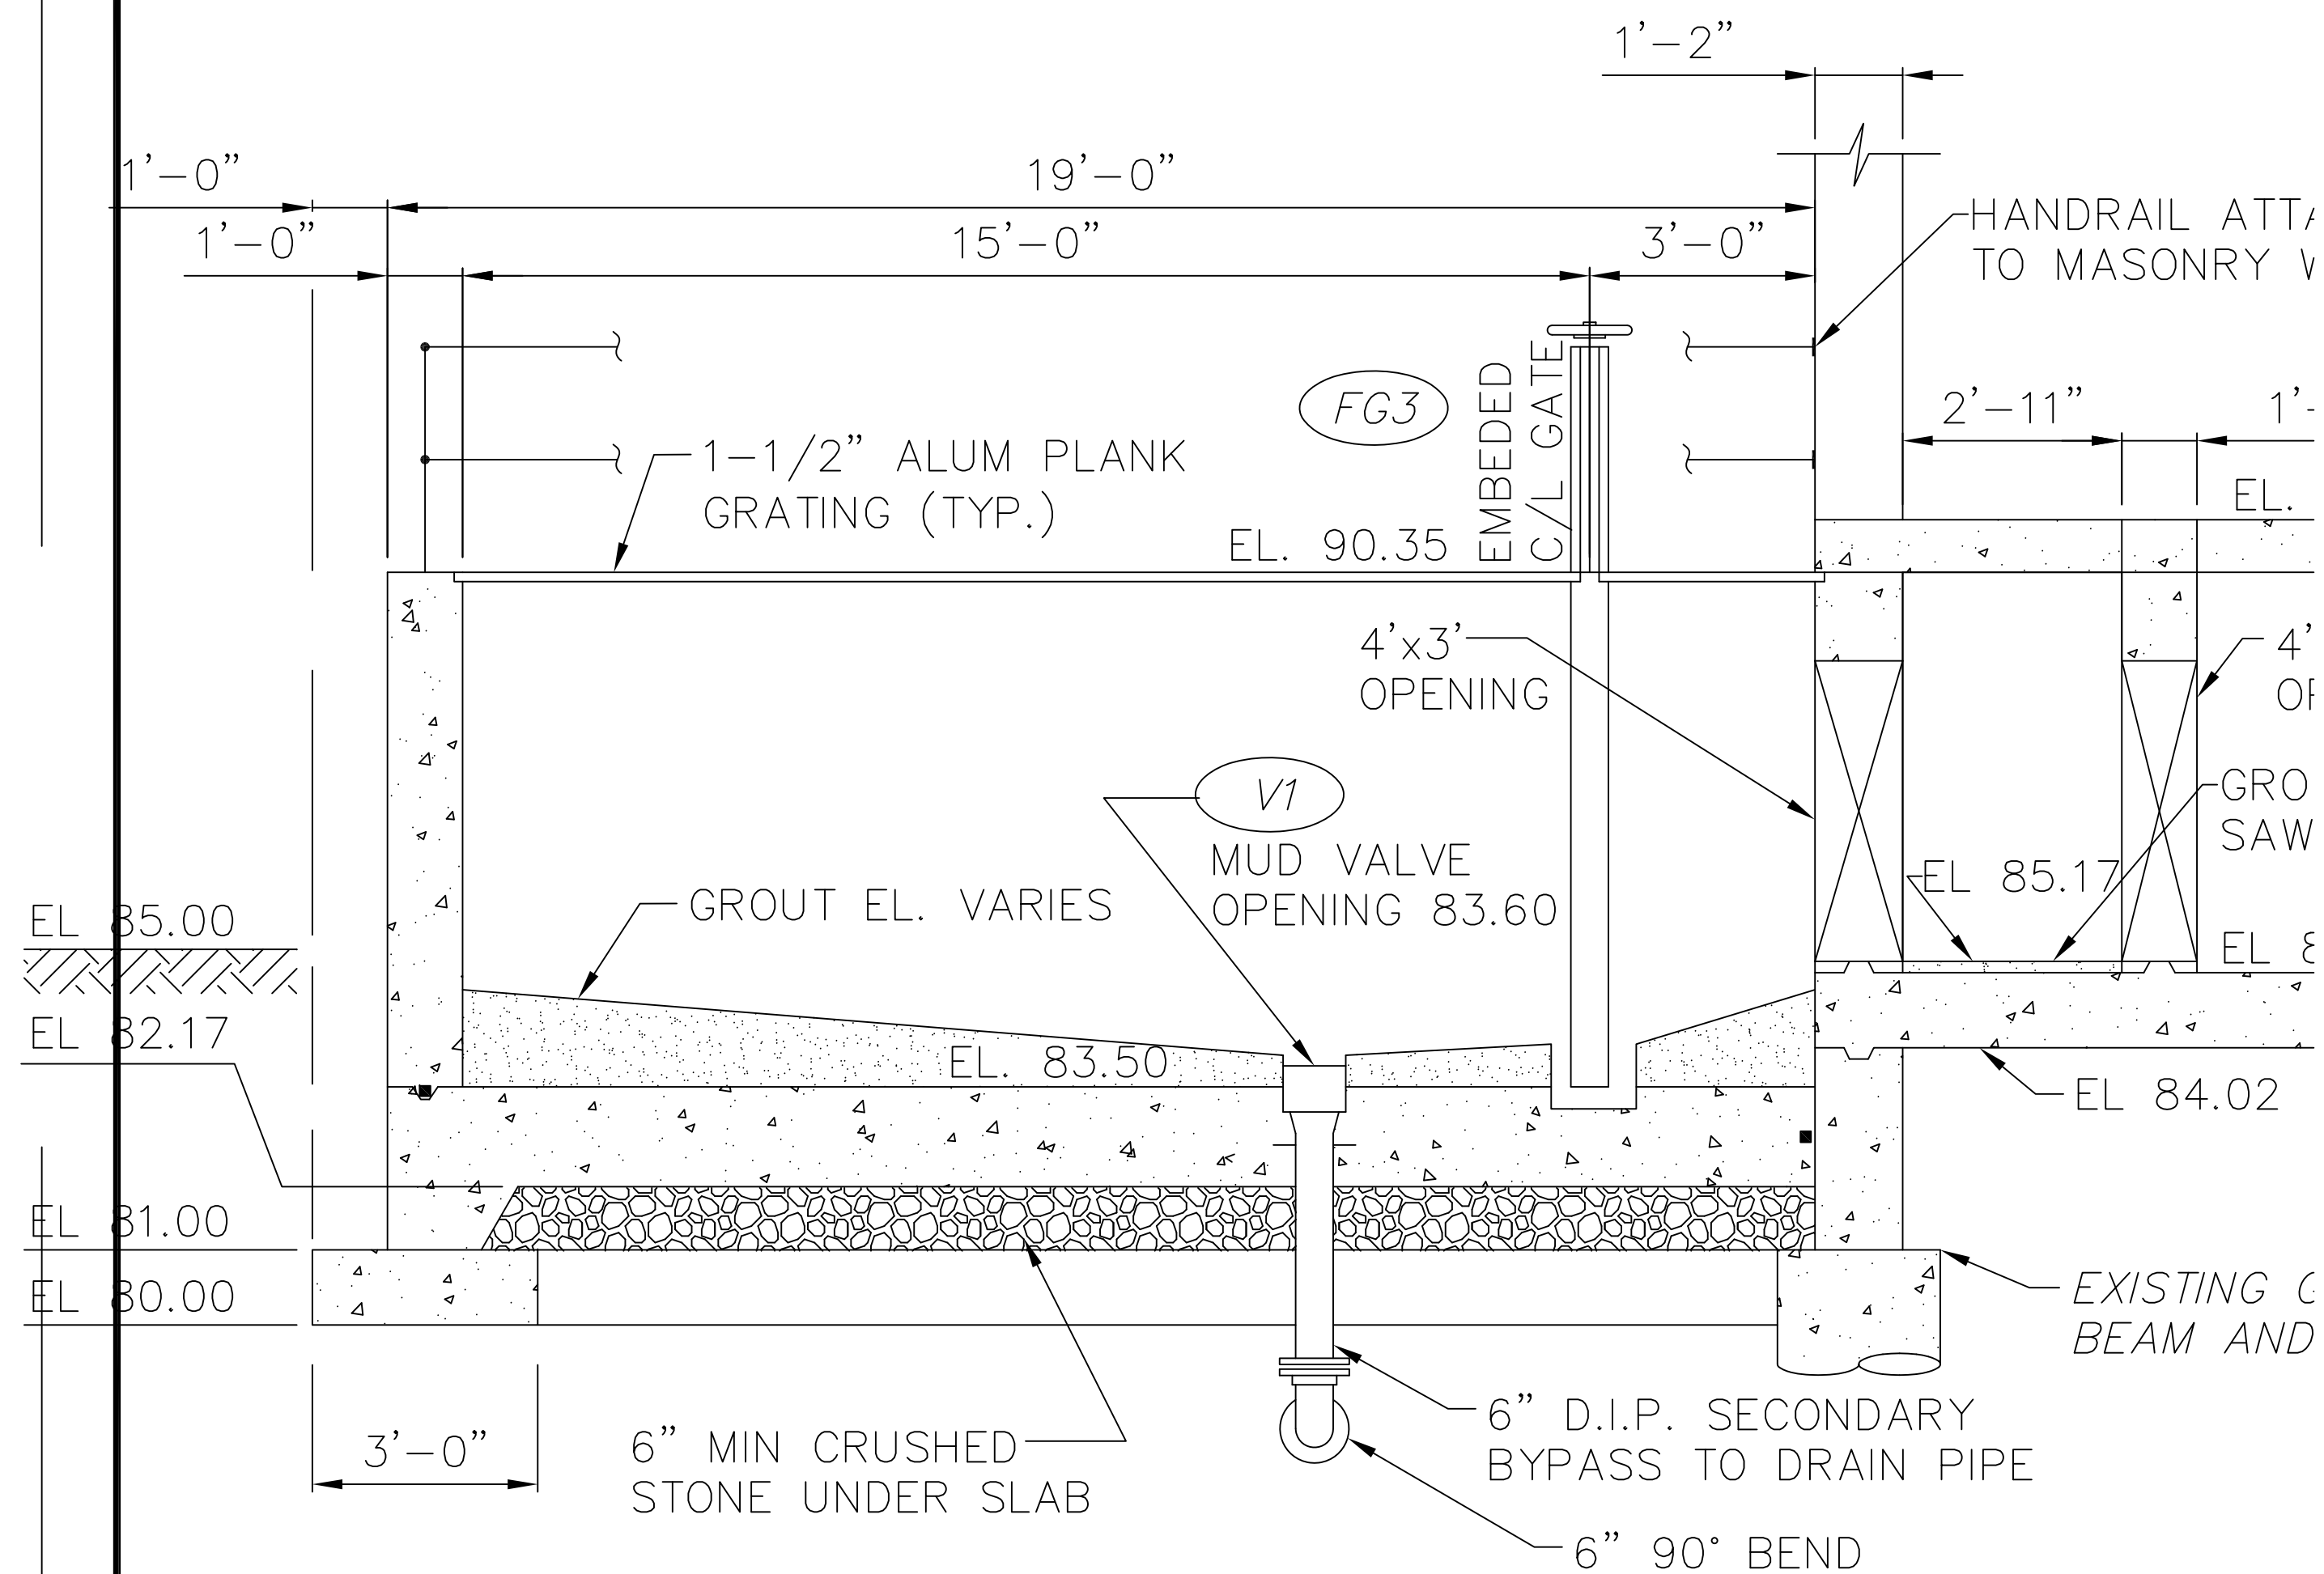

SECTION
SCALE : 1/4"=1'-0"

D
P20

ADDENDUM NO. 3

CITY OF MASSILLON, OHIO
WWTP UPGRADE 2000



SK-P21-002