


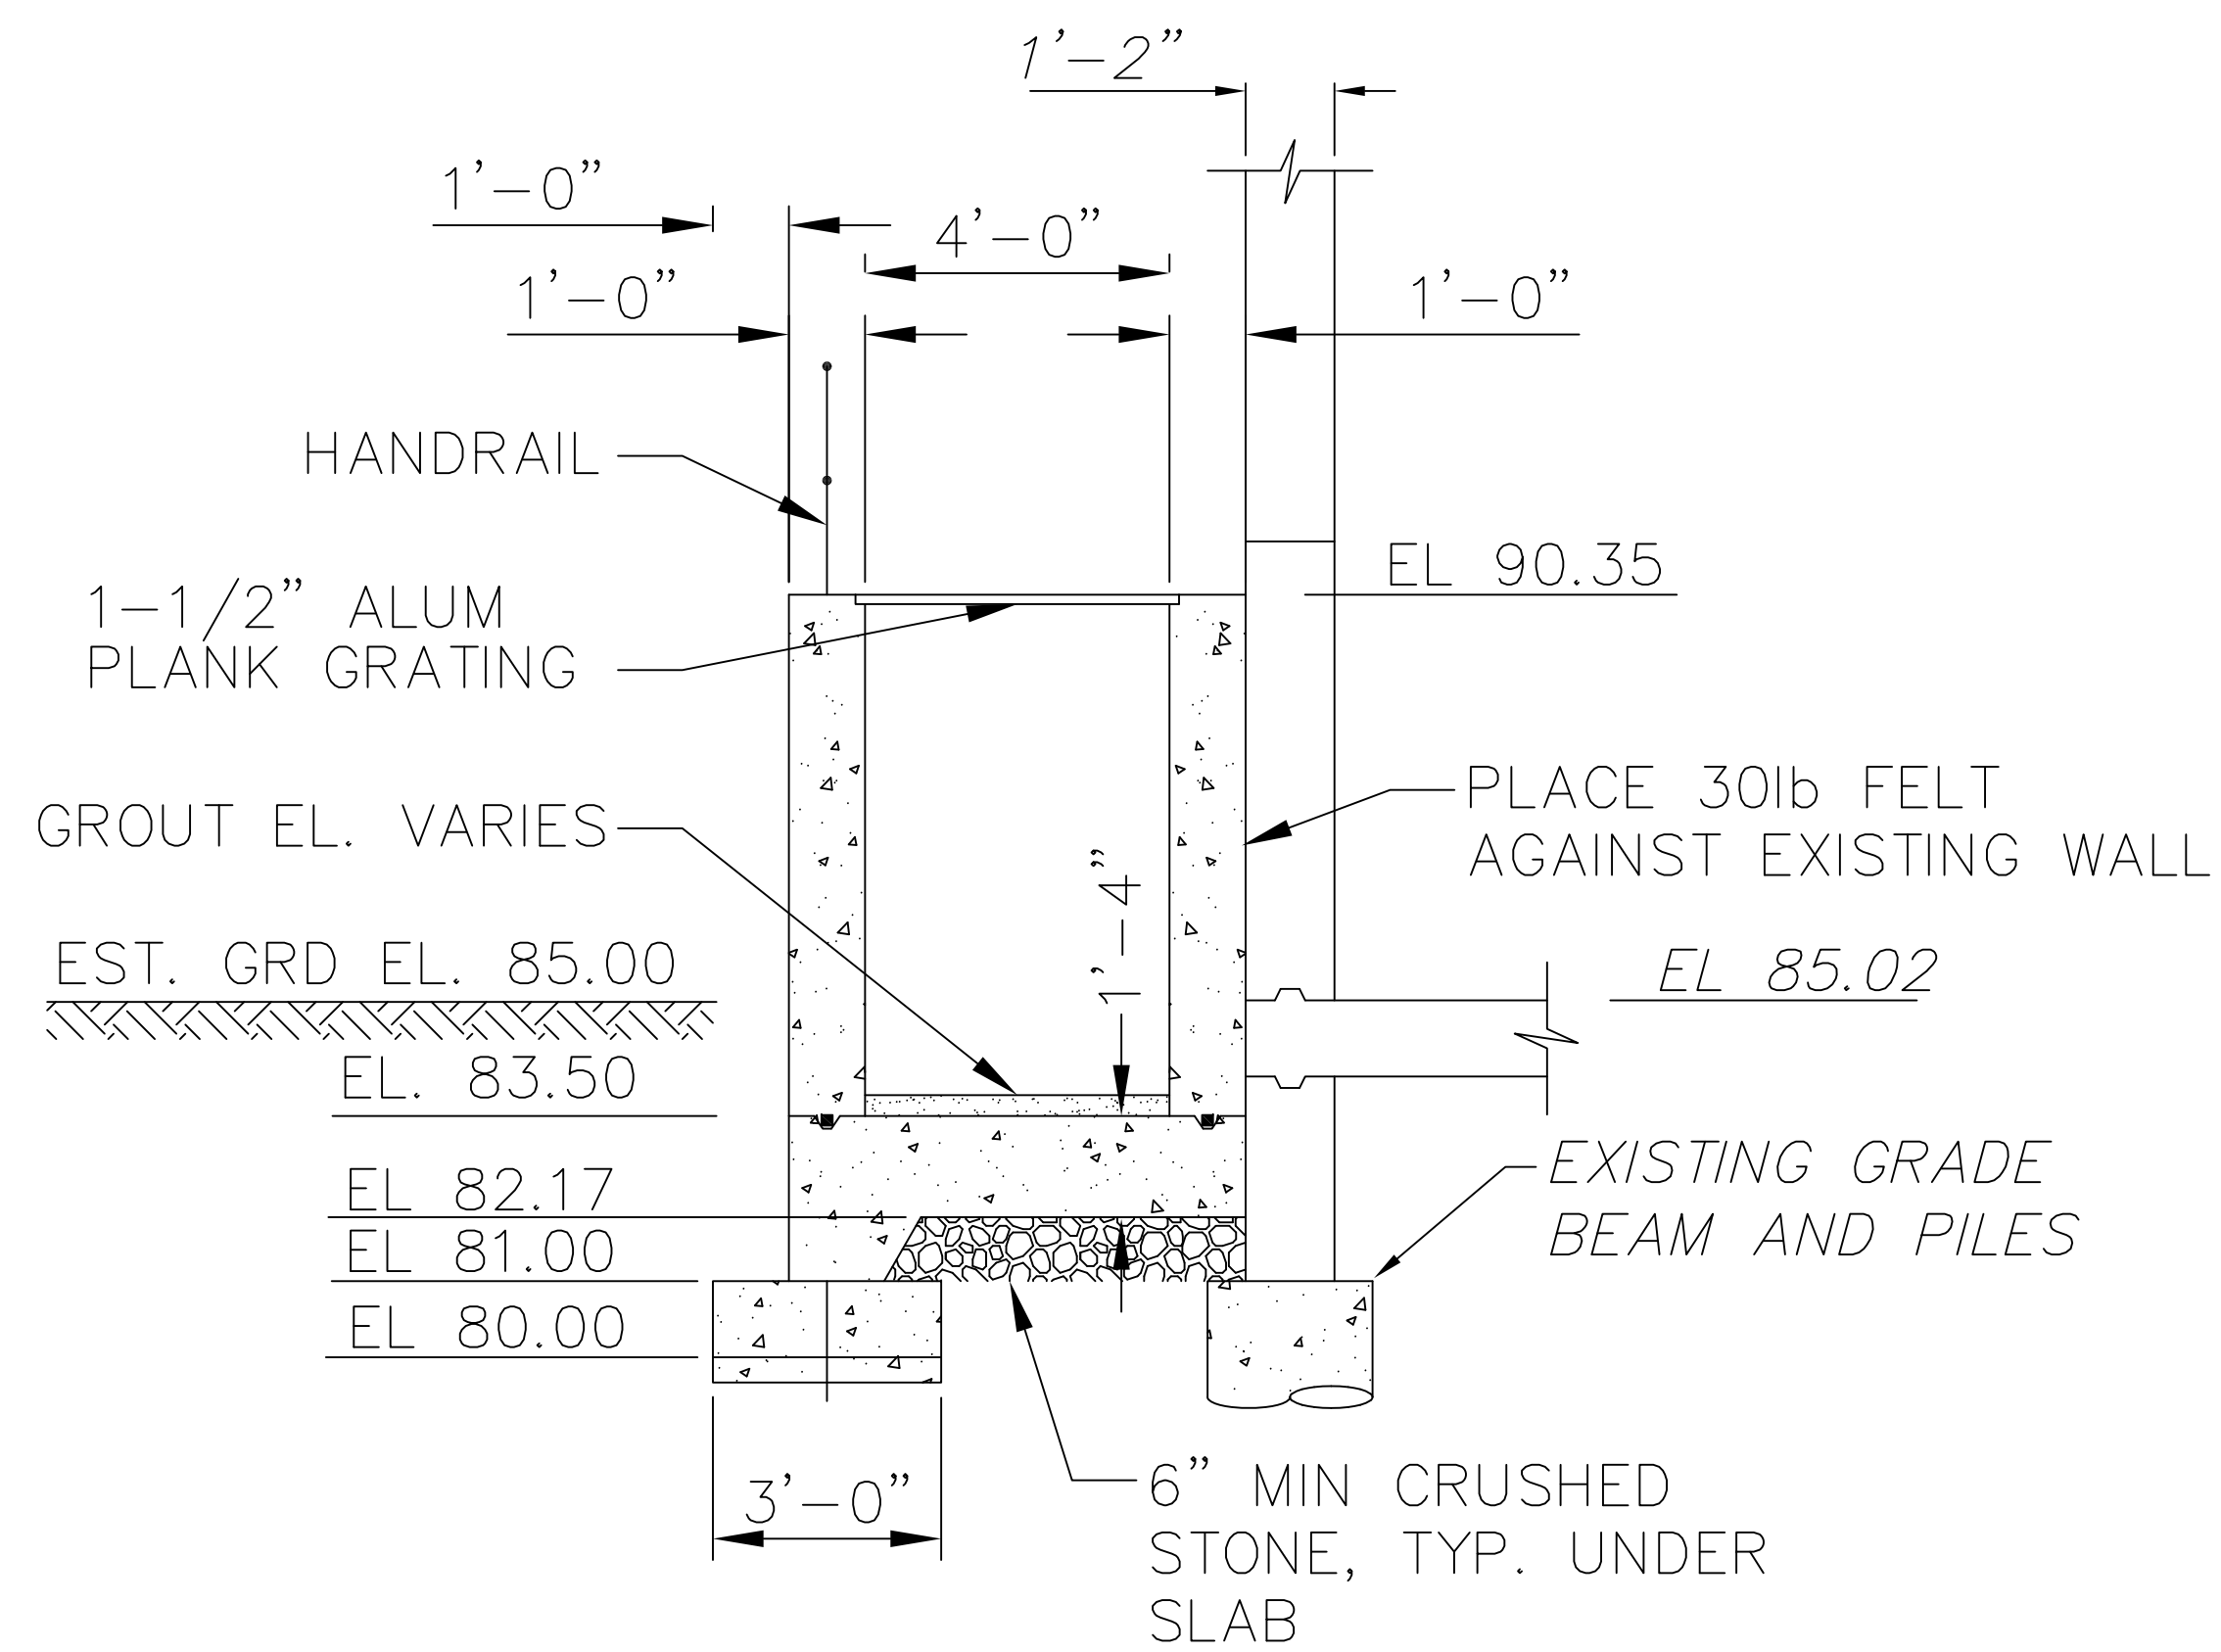

SECTION G

SCALE : 3/16" = 1'-0" P20

ON P 21

ADDENDUM NO. 3

CITY OF MASSILLON, OHIO
WWTP UPGRADE 2000



SK-P21-005