


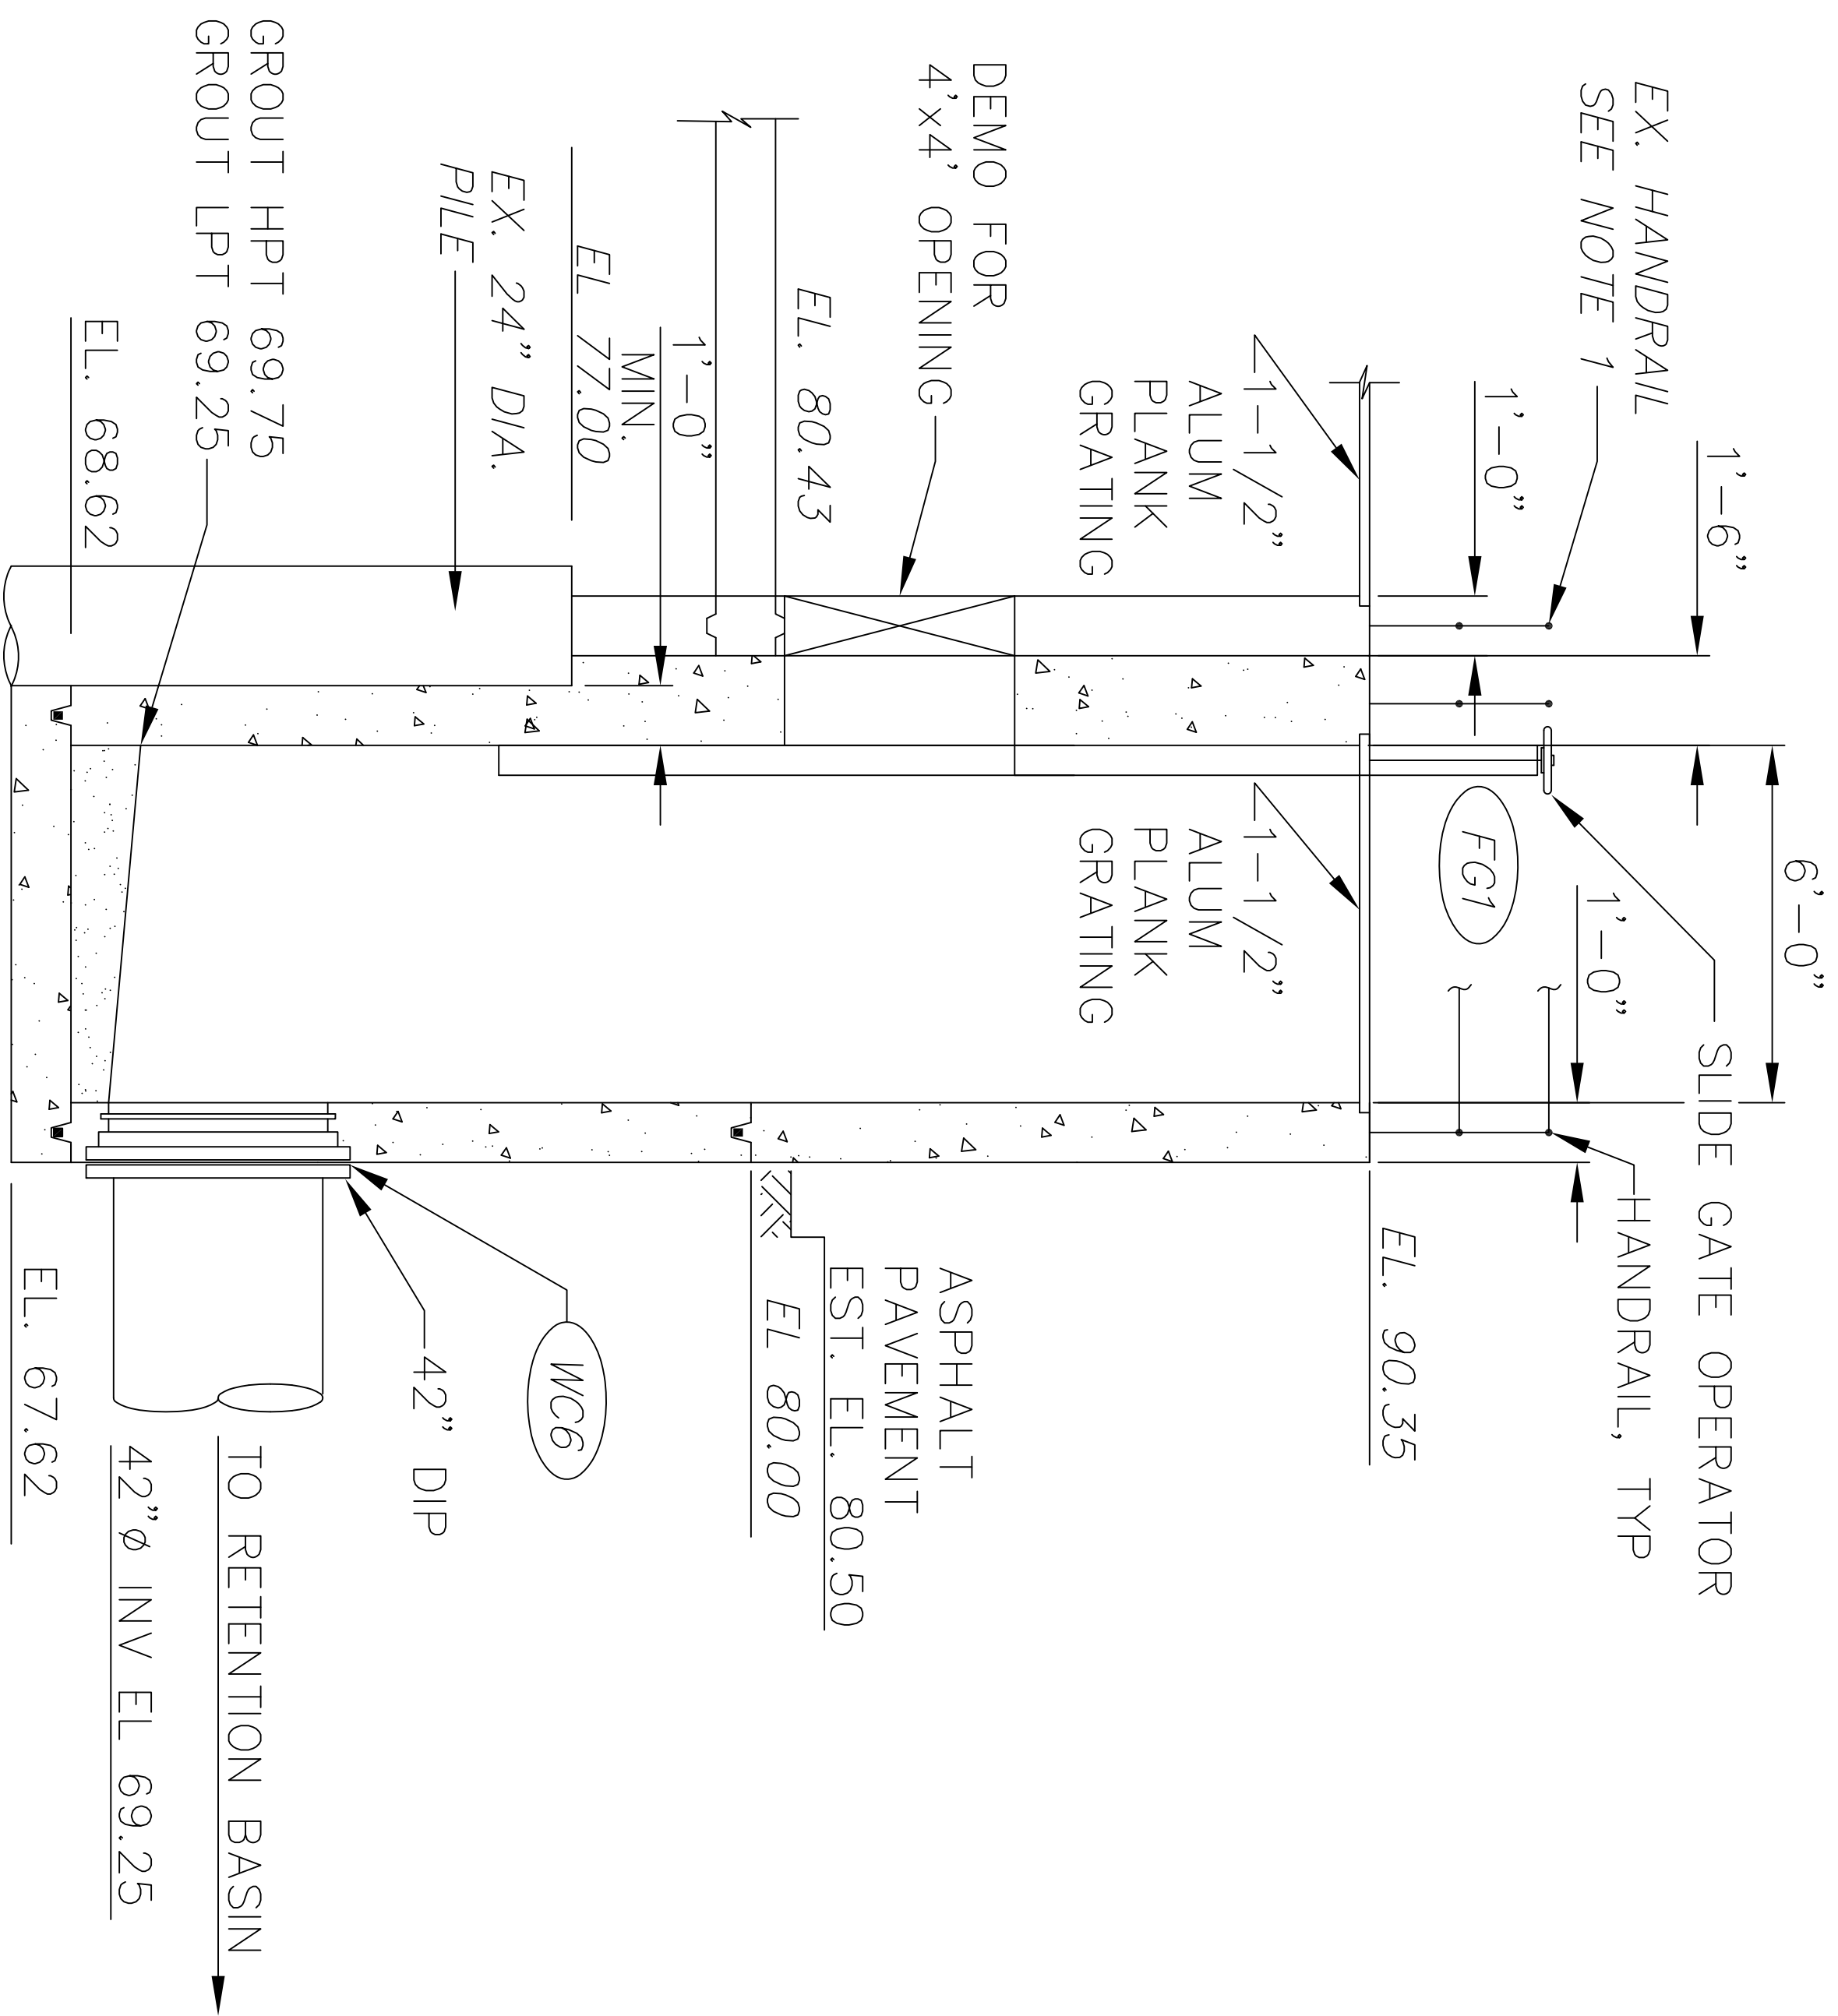

SECTION A
SCALE: 3/16" = 1'-0"

- NOTE: 1. CONTRACTOR SHALL REMOVE EXISTING HANDRAIL AT GRIT TANK CHANNEL ADJACENT TO PROPOSED HANDRAIL, PROVIDE STEEL TERMINATION POST.
2. PROVIDE COMBINATION GATE FRAME FOR FABRICATED GATE.

ADDENDUM NO. 3

CITY OF MASSILLON, OHIO
WWTP UPGRADE 2000

CTI

SK-P22-001