


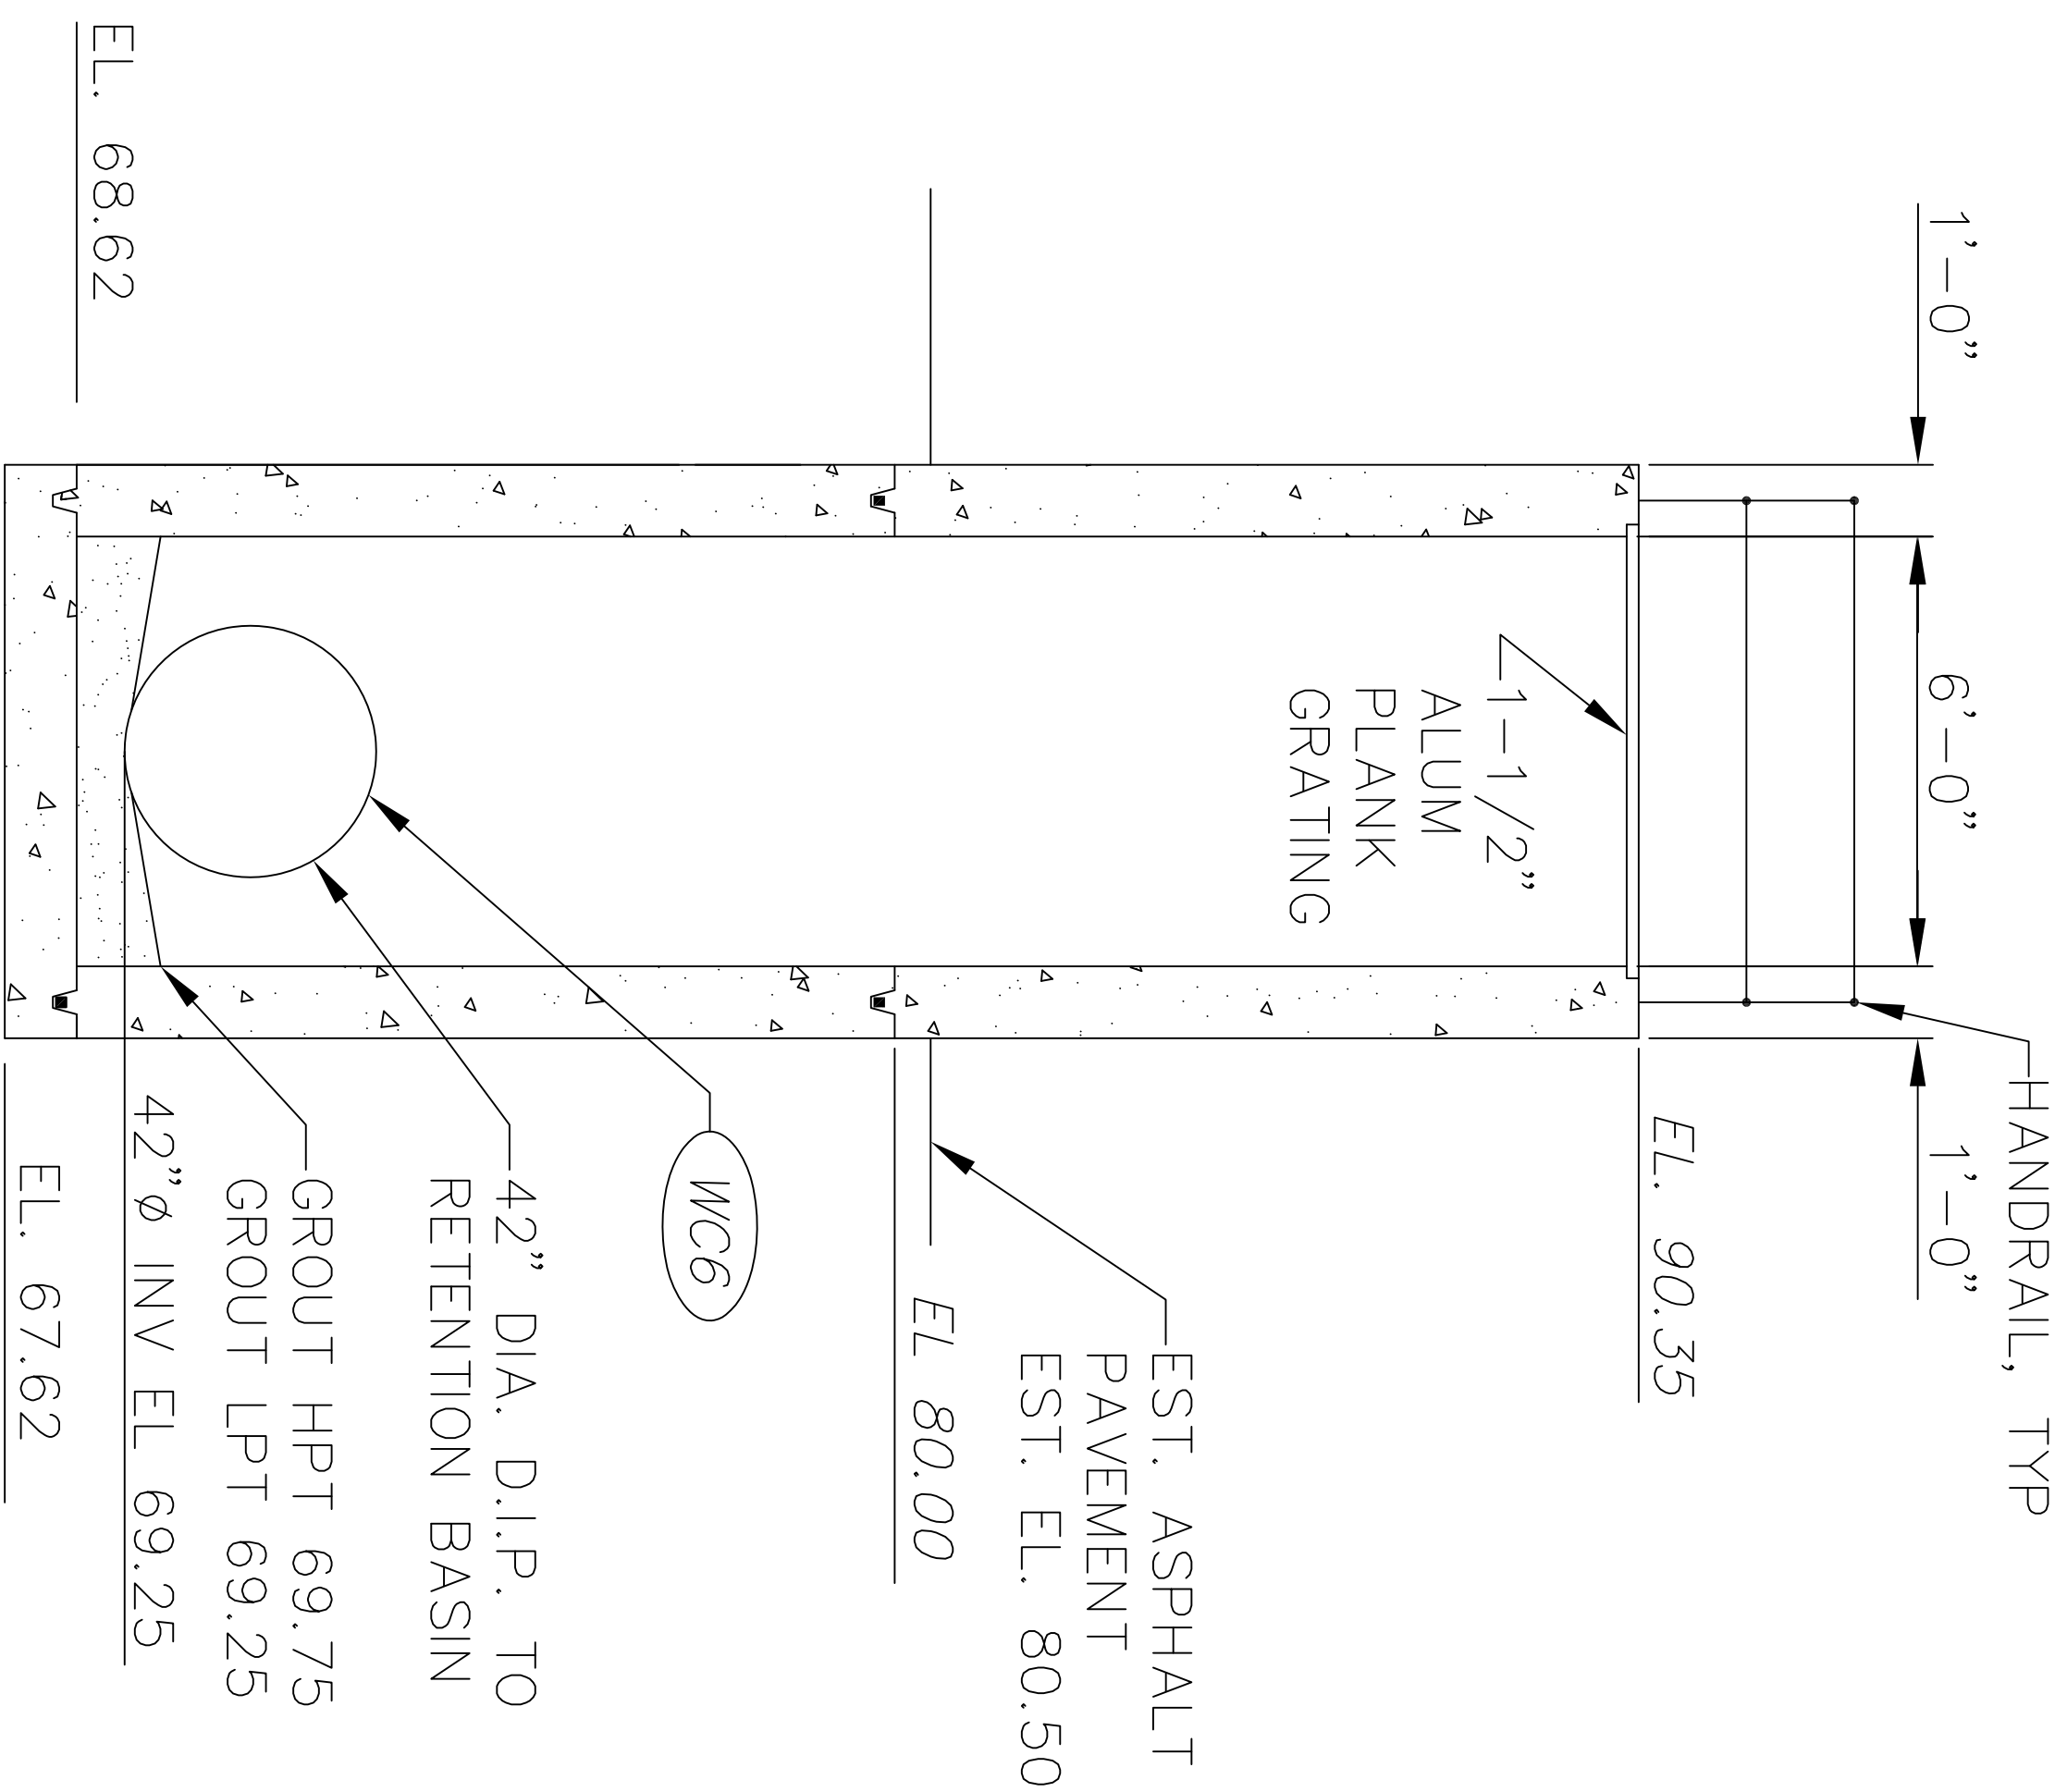

SECTION **B**

SCALE: 3/16" = 1'-0"

ADDENDUM NO. 3

CITY OF MASSILLON, OHIO
WWTP UPGRADE 2000

CTI

SK-P22-002