




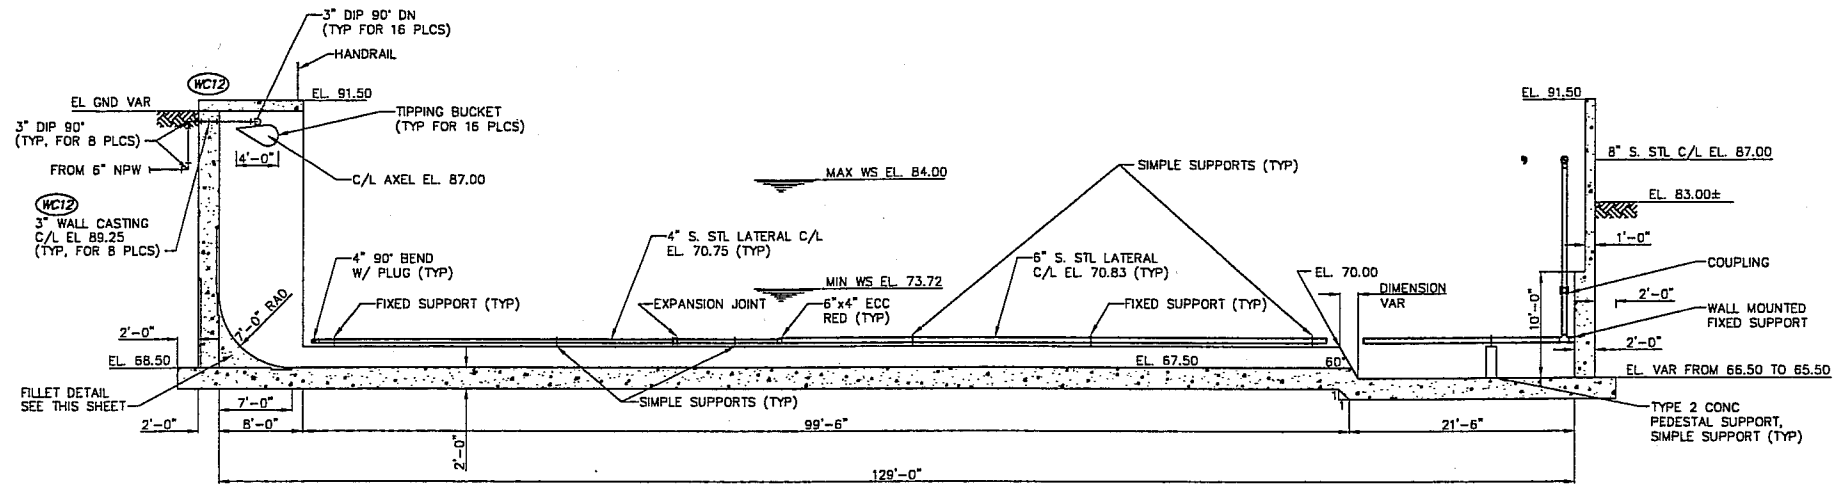


- NOTES: 1. PROVIDE 3/8\"/>


SECTION
SCALE: 1/8\"/>

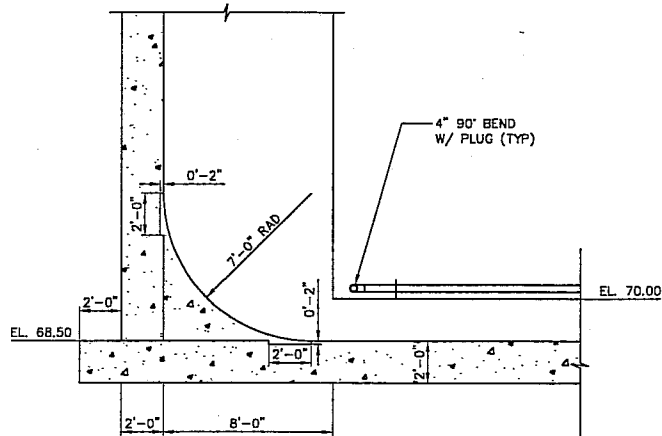

FILLET DETAIL
SCALE: 1/4\"/>

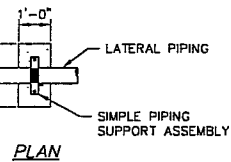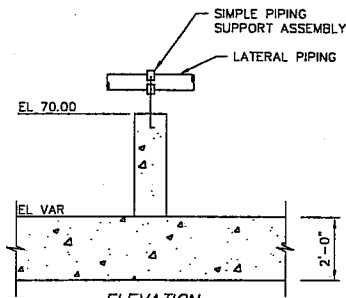


TYPE 2 CONCRETE PEDESTAL SUPPORT DETAIL

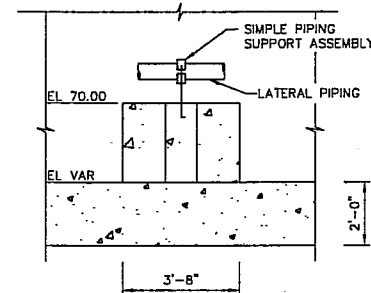

ELEVATION


- NOTE: 1. FIXED PIPING SUPPORT ASSEMBLY PROVIDED AT LOCATIONS SHOWN.
2. LATERAL PIPING NOT SHOWN FOR CLARITY.

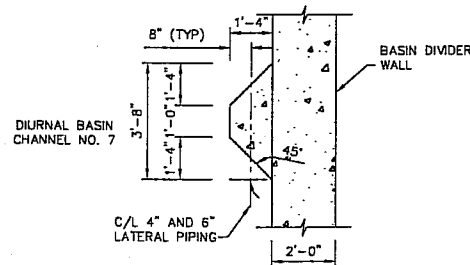

PLAN

TYPE 1 CONCRETE PEDESTAL SUPPORT DETAIL

SCALE: 3/8\"/>

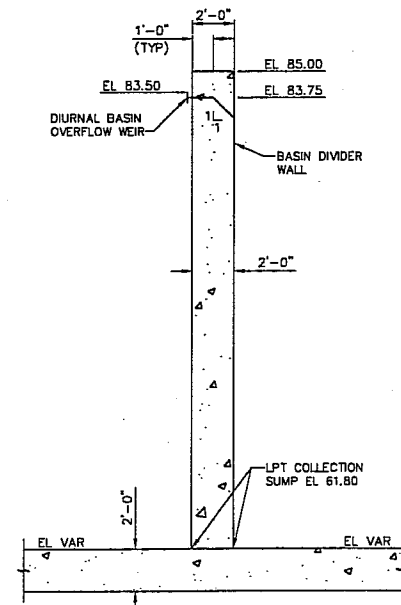

SECTION
SCALE: 1/4\"/>

NOTE: SEE SHEET SP4 FOR ADDITIONAL DETAILS.



REVISIONS		DATE	BY	APP'D
NO.	DESCRIPTIONS			

DESIGNED BY: MGW
DRAWN BY: SAT
CHECKED BY: MGW
APPROVED BY: WAD

ENVIRONMENTAL, INC.
ENGINEERS IN WATER AND EARTH SCIENCES
UNIONTOWN, OHIO

CITY OF MASSILLON, OHIO
WWTP UPGRADE 2000
RETENTION BASIN - SECTION AND DETAIL

JOB NO. E9031
DATE 08/13/01
SCALE AS NOTED
SHEET P28