


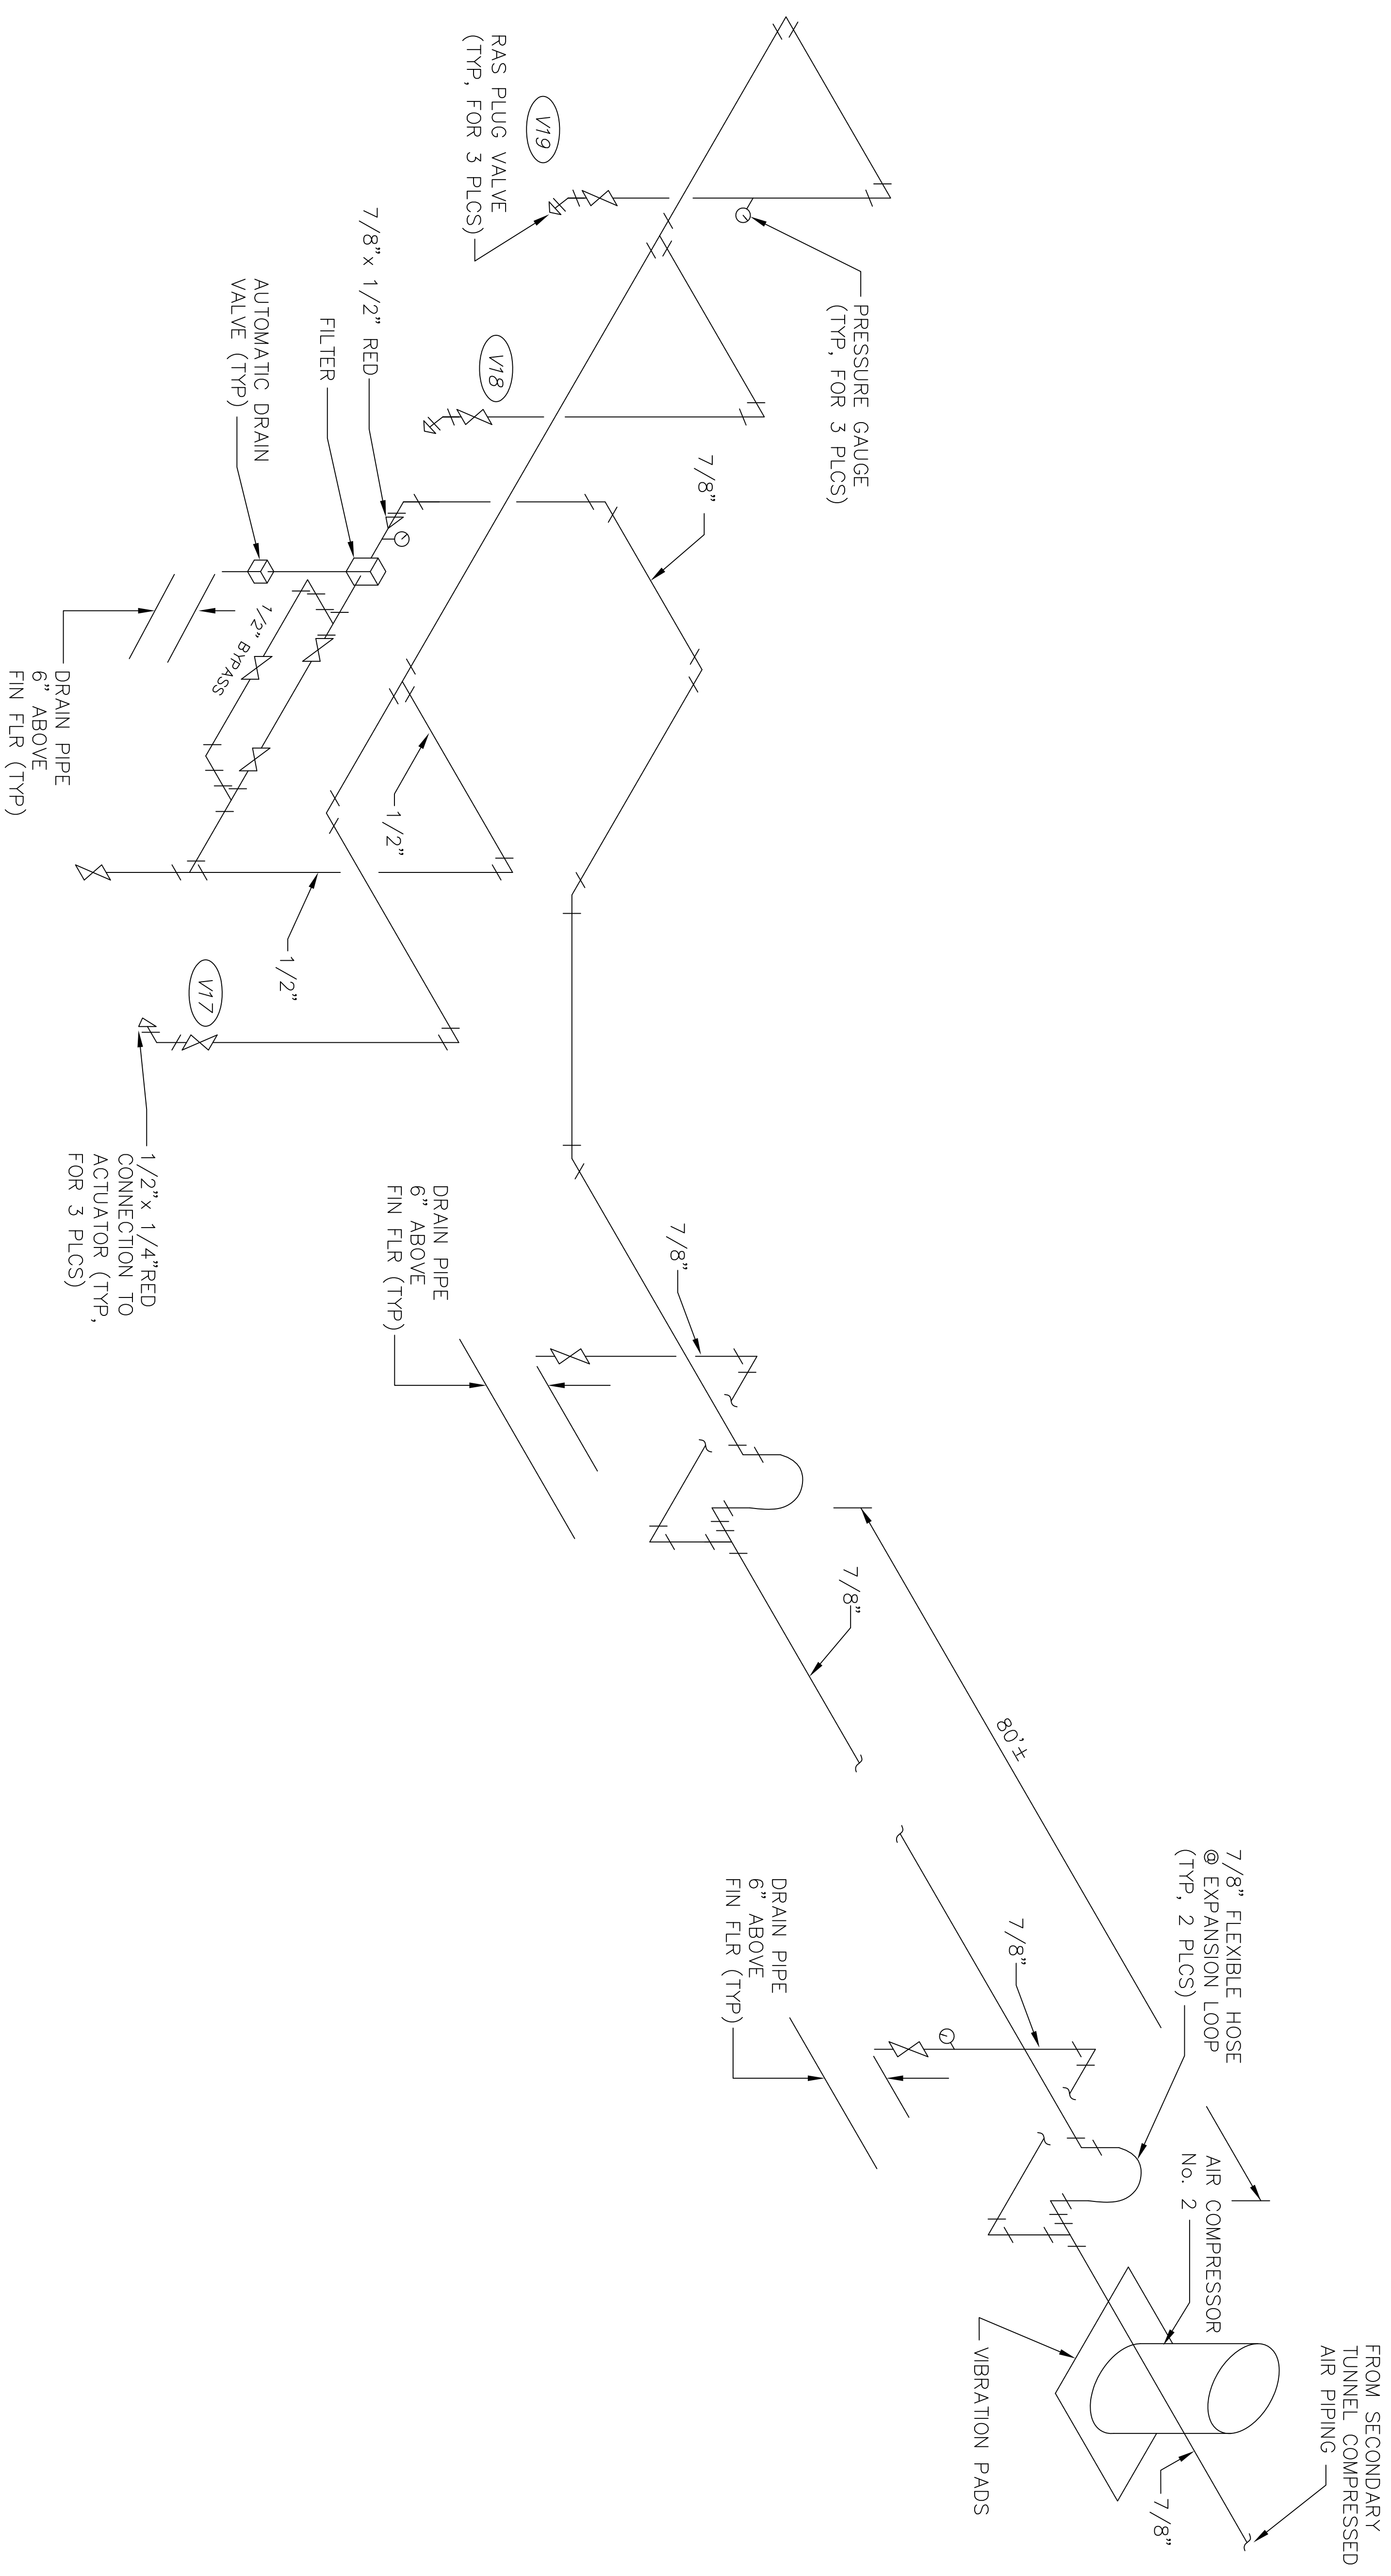

COMPRESSED AIR SCHEMATIC
AERATION TANK RAS PLUG VALVES

NTS

NTS

ADDENDUM NO. 1
CITY OF MASSILLON, OHIO WWTP UPGRADE 2000