


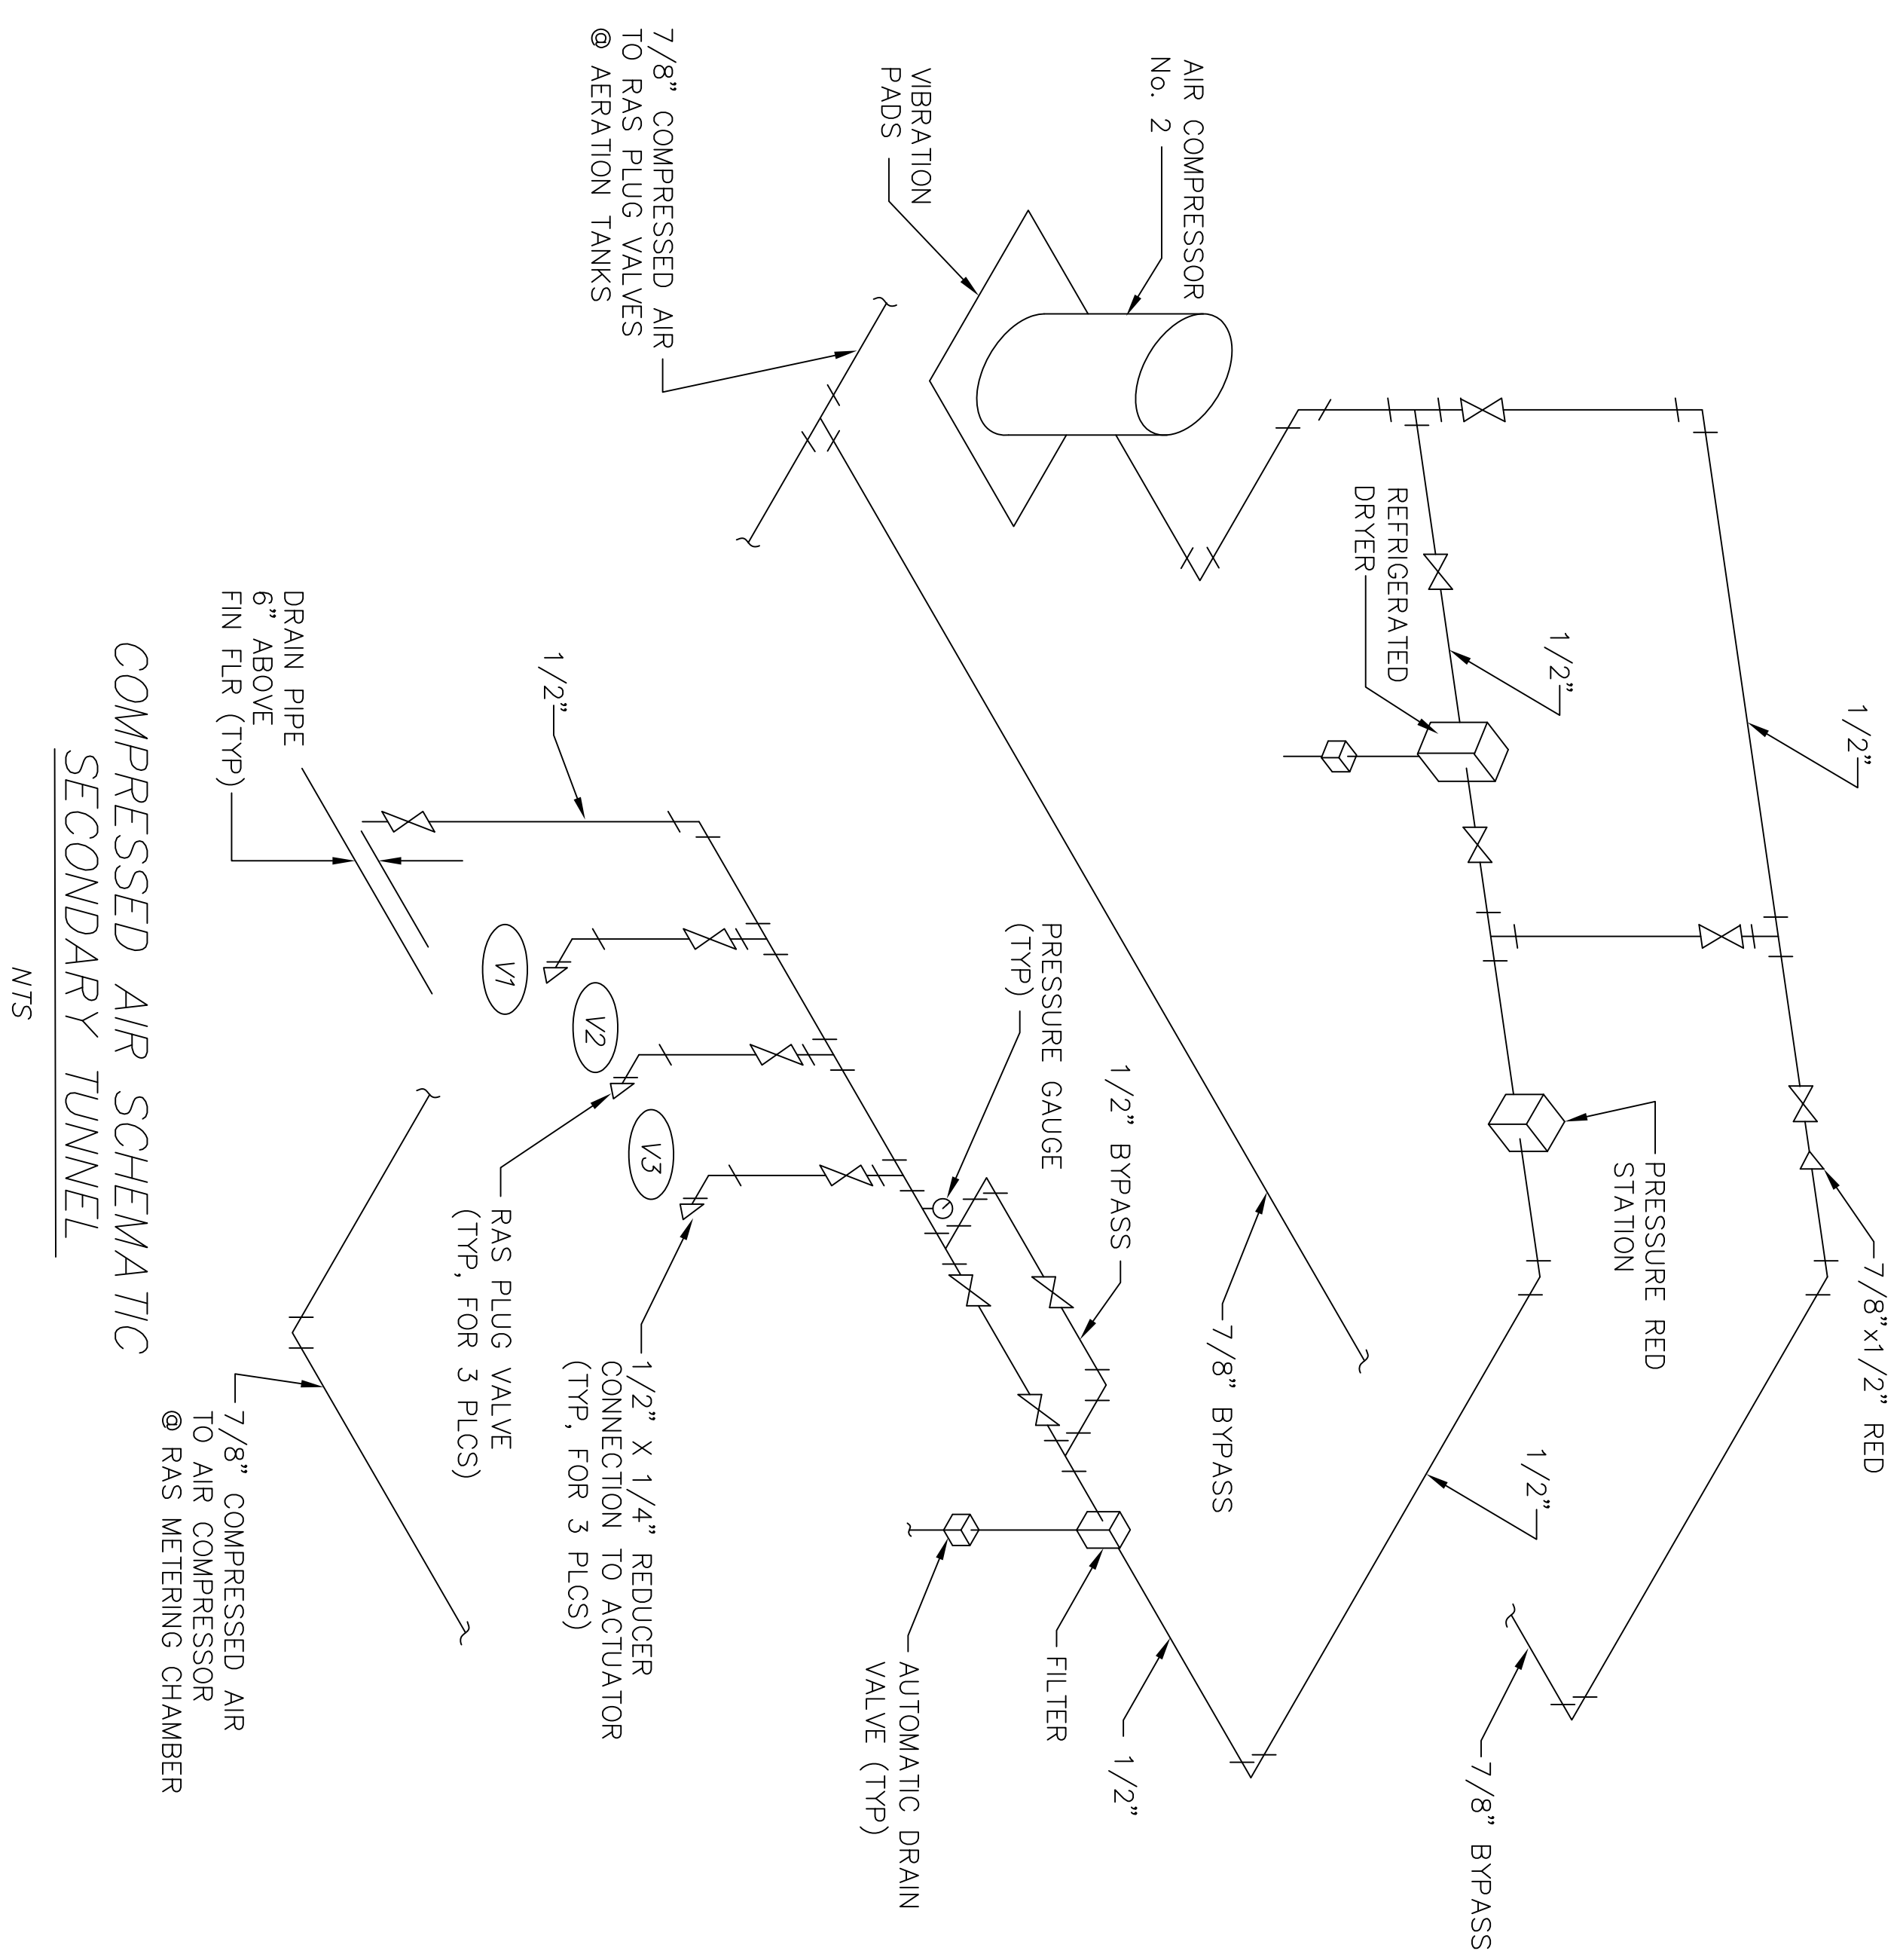

COMPRESSED AIR SCHEMATIC SECONDARY TUNNEL

NTS

ADDENDUM NO. 1

CITY OF MASSILLON, OHIO
WWTP UPGRADE 2000
AERATION TANK

SK-SP14-001