




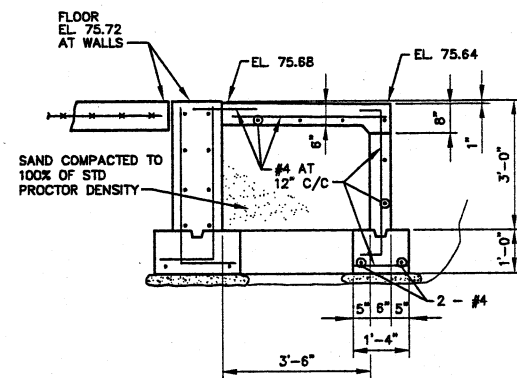


SECTION
STOOP DETAIL
1/2" = 1'-0"

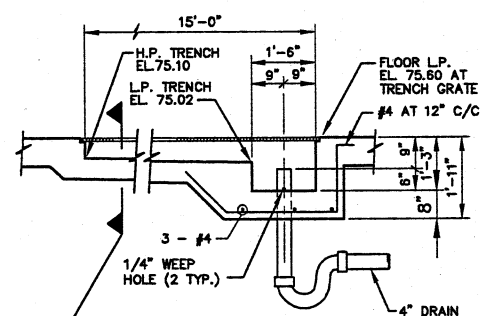


TRENCH DRAIN WITH SUMP DETAILS
1/2" = 1'-0"

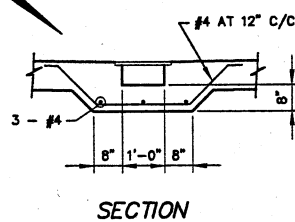


SECTION

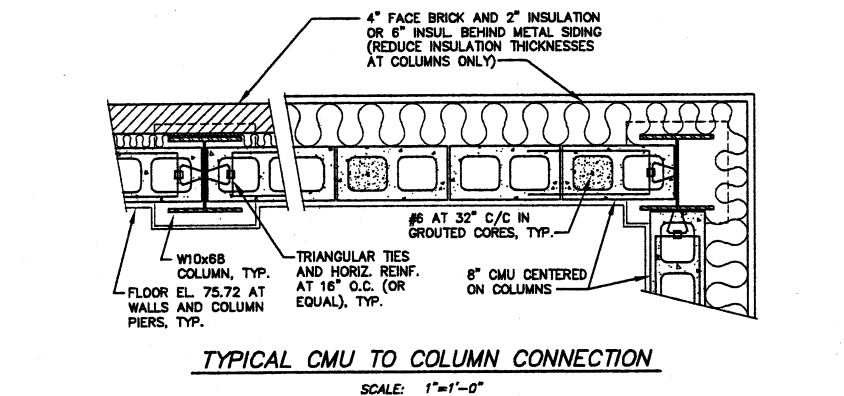


TYPICAL CMU TO COLUMN CONNECTION
SCALE: 1" = 1'-0"

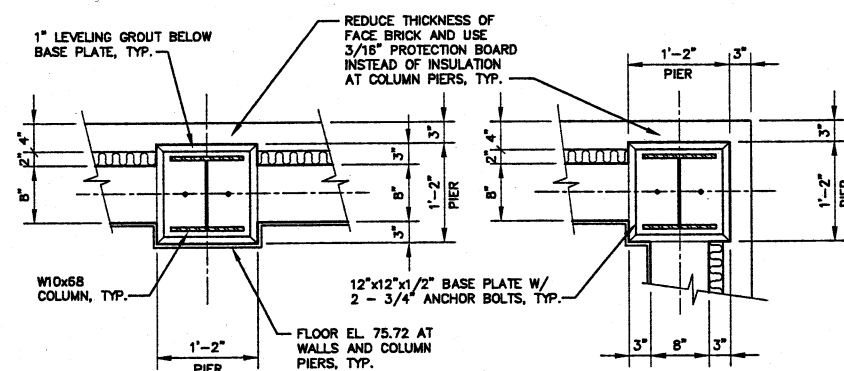


TYPICAL EXTERIOR COLUMN AND PIER DETAIL
SCALE: 1" = 1'-0"

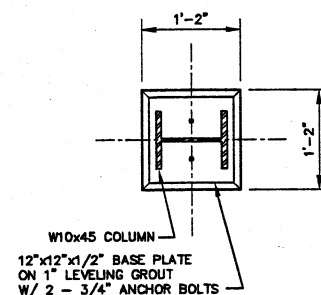


TYPICAL INTERIOR COLUMN AND PIER DETAIL
SCALE: 1" = 1'-0"

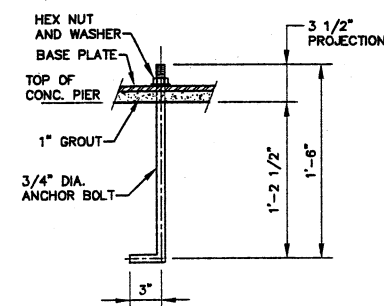


TYPICAL ANCHOR BOLT DETAIL
SCALE: 1 1/2" = 1'-0"

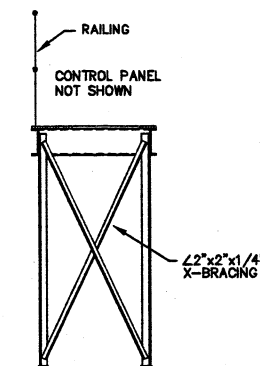

SECTION
SCALE: 3/8" = 1'-0"

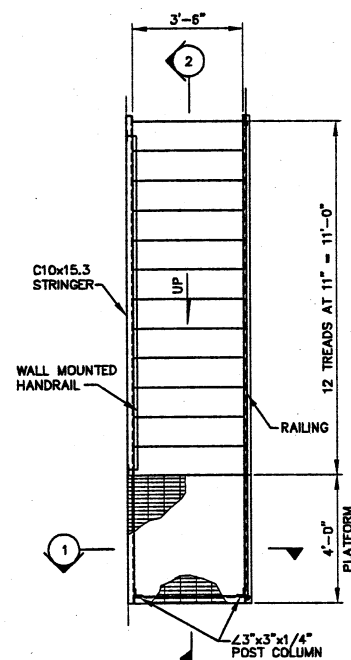

FRAMING PLAN
SCALE: 3/8" = 1'-0"

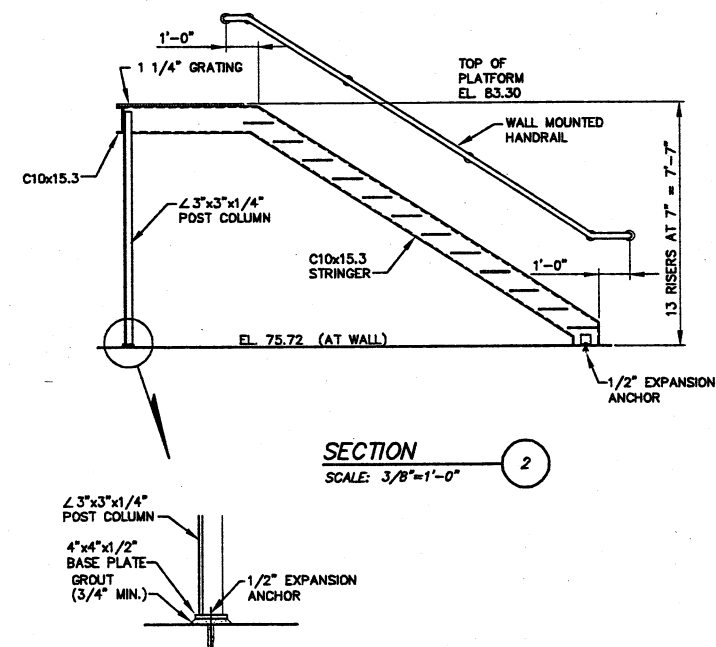

SECTION
SCALE: 3/8" = 1'-0"

PLATFORM DETAIL
SCALE: 3/8" = 1'-0"

FPS
FINKBEINER, PETTIS & STROUT, INC.
ENGINEERS SINCE 1900
520 SOUTH MAIN STREET
AKRON, OHIO 44324

NO.	REVISIONS	DATE	BY	APP'D

ENVIRONMENTAL, INC.
ENGINEERS IN WATER AND EARTH SCIENCES
UNIONTOWN, OHIO

CITY OF MASSILLON, OHIO
WWTP UPGRADE 2000
SOLIDS HANDLING FACILITIES ADDITION
MISCELLANEOUS DETAILS

JOB NO.
E9031
DATE
8/13/01
SCALE
AS NOTED
SHEET
SB7