
		SHEET INDEX		·
DESCRIPTION CIVIL	SHT. NO.	DESCRIPTION PROCESS	SHT. NO.	DESCRIPTION ARCHITECTURAL
TITLE SHEET INDEX OF SHEETS	C1	SOLIDS HANDLING FACILITIES - SECTIONS SOLIDS HANDLING FACILITIES - SECTIONS	P93 P94	PUMP DRIVE/SCREEN BUILDING ROOF PLAN AND WALL SECTIONS
NOT USED ABBREVIATIONS AND SYMBOLS	C1 C2 C3 C4 C5	SOLIDS HANDLING FACILITIES — SECTIONS SOLIDS HANDLING FACILITIES SLUDGE AND PLANT WATER SCHEMATIC	P95 P96	MAINTENANCE BUILDING EXTERIOR ELEVATIONS  MAINTENANCE BUILDING FLOOR PLAN
WALL CASTING SCHEDULE SITE PLAN	C5 C6 C7	SOLIDS HANDLING FACILITIES — POLYMER SCHEMATIC SOLIDS HANDLING FACILITIES — HIGH PRESSURE WATER SCHEMATIC SOLIDS HANDLING FACILITIES — DETAILS	P97 P98 P99	MAINTENANCE BUILDING ROOF PLAN MAINTENANCE BUILDING SECTIONS AND ROOM FINISH SCHEDULE MAINTENANCE BUILDING SECTIONS AND WALL DETAILS
GEOMETRIC LAYOUT PLAN GEOMETRIC LAYOUT DETAILED AREAS EXISTING CONTOURS - HILLSIDE	C8-C9 C10-C11	ODOR CONTROL SOLIDS HANDLING FACILITIES - PLAN ODOR CONTROL SOLIDS HANDLING FACILITIES ADDITION - PLAN	P100 P101	MAINTENANCE BUILDING REFLECTED CEILING PLAN BLOWER BUILDING EXTERIOR ELEVATIONS
STORM WATER POLLUTION PREVENTION PLAN STORM WATER POLLUTION PREVENTION DETAILS	C12-C13 C14	ODOR CONTROL SOLIDS HANDLING FACILITIES ADDITION — SECTIONS ODOR CONTROL SOLIDS HANDLING FACILITIES ADDITION — SECTIONS	P102 P103	BLOWER BUILDING FLOOR PLANBLOWER BUILDING UPPER PLAN
GRADING PLAN HILLSIDE GRADING PLAN DETAIL AREAS	C15-C16 C17-C18	ODOR CONTROL SOLIDS HANDLING FACILITIES - SECTION ODOR CONTROL SOLIDS HANDLING - ELEVATION TUNNEL PIPING PLAN AND SECTIONS DEMOLITION	P104 P105 P106	BLOWER BUILDING ROOF PLAN BLOWER BUILDING SECTIONS BLOWER BUILDING WALL SECTIONS
TRUCK SERVICE ENTRANCE ROAD PLAN AND PROFILE PIPING KEYPLAN EXISTING PIPING PLAN	C19-C20 C21 C22-C24	TUNNEL PIPING PLAN AND SECTIONS THICKENED SLUDGE HOLDING TANK — DEMOLITION	P107 P108	TERTIARY FILTER/UV BUILDING EXTERIOR ELEVATIONS TERTIARY FILTER/UV BUILDING FLOOR PLAN AND WALL ELEVATIONS
PROPOSED PIPING PLAN SITE PLAN DETAILS	C25-C29 C30	THICKENED SLUDGE HOLDING TANK PLAN AND SECTIONS DIGESTER FEED PUMP SCHEMATIC	P109 P110	TERTIARY FILTER/UV BUILDING ROOF PLAN AND WALL ELEVATIONSSOLIDS HANDLING FACILITIES ADDITION EXTERIOR ELEVATIONS
OUTFALL CHANNEL MODIFICATIONS PROCESS	C31	ANAEROBIC DIGESTER PLAN AND DETAIL DEMOLITION ANAEROBIC DIGESTER SECTIONS AND DETAILS ANAEROBIC DIGESTER PLAN	P111 P112 P113	SOLIDS HANDLING FACILITIES ADDITION FLOOR PLAN AND DETAILS
P & I D - LEGEND	P1	ANAEROBIC DIGESTER SECTIONS AND DETAILS DIGESTER CONTROL BUILDING LOWER PLAN — DEMOLITION	P114 P115	SOLIDS HANDLING FACILITIES ADDITION SECTIONS SOLIDS HANDLING FACILITIES ROOFING DEMOLITION AND PROPOSED PLAN SOLIDS HANDLING FACILITIES ROOFING SECTIONS
PROPOSED P & I D INSTRUMENT AND CONTROLS LIST INSTRUMENT AND CONTROLS LIST	P2-P5 P6 P7	DIGESTER CONTROL BUILDING LOWER PLAN AND SECTION — DEMOLITION DIGESTER CONTROL BUILDING UPPER PLAN — DEMOLITION	P116 P117	DOOR SCHEDULE AND DETAILS WINDOW SCHEDULE AND DETAILS
INSTRUMENT AND CONTROLS LIST INSTRUMENT AND CONTROLS LIST	P8 P9	DIGESTER CONTROL SECTIONS — DEMOLITION DIGESTER CONTROL SECTIONS — DEMOLITION DIGESTER CONTROL BUILDING LOWER PLAN	P118 P119 P120	STRUCTURAL BUILDING
LIQUID-HYDRAULIC PROFILE SOLID-HYDRAULIC PROFILE NELLET STEUDIESE AND AND SECTION BENGLETON	P10-P11 P12 P13-P14	DIGESTER CONTROL BUILDING LOWER PLAN AND DETAILS DIGESTER CONTROL BUILDING UPPER PLAN	P121 P122	
INFLUENT STRUCTURE PLAN AND SECTION DEMOLITION NOT USED INFLUENT SCREW PUMP DEMOLITION	P15 P16	DIGESTER CONTROL BUILDING SECTIONS DIGESTER CONTROL BUILDING SECTIONS	P123 P124	MAINTENANCE BUILDING FOUNDATION PLAN
INFLUENT SCREW PUMP PLAN AND SECTION MECHANICAL BAR SCREEN AND GRIT CHAMBER LOWER DEMOLITION	P17 P18	FILTRATE PUMP STATION PLAN FILTRATE PUMP STATION SECTION AND DETAILS SLUDGE STORAGE TANK DEMOLITION	P125 P126 P127	TERTIARY FILTER/UV BUILDING DETAILS
MECHANICAL BAR SCREEN AND GRIT CHAMBER UPPER DEMOLITION MECHANICAL BAR SCREEN AND GRIT CHAMBER MODIFICATIONS LOWER PROPOSED MECHANICAL BAR SCREEN AND GRIT CHAMBER MODIFICATIONS UPPER PROPOSED	P19 P20 P21	SIDESTREAM STORAGE TANK PLAN AND SECTIONS DXIDIZED SLUDGE THICKENER PLAN — DEMOLITION	P128 P129	SOLIDS HANDLING FACILITIES ADDITION MISCELLANEOUS DETAILS SOLIDS HANDLING FACILITIES ROOFING DEMOUTION, PROPOSED PLAN AND SECTIONS
MECHANICAL BAR SCREEN AND GRIT CHAMBER MODIFICATIONS DETAILS GRIT TANK CHAMBER SECTIONS AND DETAILS	P22	OXIDIZED SLUDGE THICKENER SECTIONS — DEMOLITION SIDESTREAM DISCHARGE PUMPS PLAN AND SECTIONS NOT LIED.	P130 P131 P132	MISCELLANEOUS STRUCTURAL DETAILS
ODOR CONTROL HEADWORKS-PLAN ODOR CONTROL HEADWORKS ELEVATION	P23 P24 P25	NOT USED LABORATORY DEMOLITION LABORATORY RENOVATIONS	P133 P134	MECHANICAL
ODOR CONTROL HEADWORKS — ELEVATION RETENTION BASIN — PLAN RETENTION BASIN — SECTION AND DETAIL	P26 P27 P28	DETAILS PIPE SUPPORT DETAILS	P135-P139A P140	MISCELLANEOUS MECHANICAL DETAILS MAINTENANCE BUILDING HVAC FLOOR PLAN MAINTENANCE BUILDING HVAC FLOOR PLAN
RETENTION BASIN PUMPING STA. PLAN AND SECTIONS RETENTION BASIN PUMPING STA. SECTIONS AND DETAILS	P29-P30 P31-P32	ODOR CONTROL - MISC. DETAILS	P141~P142	MAINTENANCE BUILDING HVAC ROOF PLAN
ADMINISTRATION BUILDING PUMP STATION PLAN AND SECTION ADMINISTRATION BUILDING PUMP STATION PLANS ADMINISTRATION BUILDING PUMP STATION SECTIONS	P33 P34	STRUCTURAL INFLUENT SCREW PUMP - SECTIONS & DETAILS	SP1	MAINTENANCE BUILDING PLUMBING FLOOR PLAN MAINTENANCE BUILDING SANITARY FLOOR PLAN MAINTENANCE BUILDING PLUMBING SCHEMATICS AND DETAILS
PREAERATION TANK - PLAN AND SECTIONS FIRST AND SECOND STAGE SCREW PUMP PLAN AND SECTION	P35 P36 P37	RESERVED FLOW RETENTION TANK — PLAN RETENTION BASIN — SECTIONS AND DETAILS	SP1A SP2 SP3	BLOWER BUILDING SANITARY FLOOR PLAN AND SCHEMATIC
FIRST AND SECOND STAGE SCREW PUMP SECTIONS AND DETAILS ROUGHING FILTER PLAN, SECTION AND DETAILS	P38 P39	RETENTION BASIN - SECTIONS AND DETAILS RETENTION BASIN - SECTIONS AND DETAILS RETENTION BASIN PUMPING STATION - PLANS AND SECTIONS	SP4 SP5	TERTIARY FILTER/UV SANITARY FLOOR PLAN AND SCHEMATIC TERTIARY FILTER/UV HVAC ROOF PLAN AND SCHEMATIC
AERATION TANK - DEMOLITION UPPER PLAN AERATION TANK - DEMOLITION LOWER PLAN AERATION TANK DEMOLITION SECTIONS	P40 P41 P42	RETENTION BASIN PUMPING STATION— PLANS AND SECTIONS RETENTION BASIN PUMPING STATION— PLAN AND ELEVATION	SP6 SP6A	SOLIDS HANDLING FACILITIES ADDITION PLUMBING FLOOR PLAN AND SCHEMATICS SOLIDS HANDLING FACILITIES ADDITION HVAC PLAN AND SCHEMATIC LOUVER SCHEOULE AND DETAILS
AERATION TANK — PLAN AND SECTIONS AERATION TANK — LOWER PLAN	P43. P44	RETENTION BASIN PUMPING STATION— DETAILS RETENTION BASIN PUMPING STATION— SECTIONS AND DETAILS RETENTION BASIN PUMPING STA. SECTIONS AND DETAILS	SP6B SP7 SP8	SOLIDS HANDLING FACILITIES HEATING AND VENTILATION PLAN. SOLIDS HANDLING FACILITIES HEATING AND VENTILATION DETAILS.
AERATION TANK BLOWERS PLAN AERATION TANK BLOWERS SECTION EXIST. SECONDARY CLARIFIER DEMOLITION PLAN	P45P45A P46 P47	INFLUENT METERING PLANS, SECTIONS, AND DETAILS AERATION TANK — PLAN AND SECTION	SP8A SP9	
EXIST. SECONDARY CLARIFIER DEMOLITION SECTION EXIST. SECONDARY CLARIFIER IMPROVEMENTS PLAN	P48 P49	AERATION TANK — MIXER MODIFICATIONS AERATION TANK — WALKWAY ADDITION MODIFICATIONS AERATION TANK — WALL STRENGTHENING DETAILS AND SECTIONS	SP10 SP11 SP12	
EXIST. SECONDARY CLARIFIER IMPROVEMENTS SECTION SECONDARY CLARIFIER PIPING AND BRIDGE LAYOUT	P50 P51	AERATION TANK — WALL STRENGTHENING DETAILS AND SECTIONS AERATION TANK — WALL STRENGTHENING DETAILS AND DETAILS AERATION TANK — PIPING SUPPORT PLAN, SECTIONS AND DETAILS	SP13 SP14	
SECONDARY CLARIFIER Nos. 4 AND 5 — PLAN SECONDARY CLARIFIER Nos 4 AND 5 — SECTION SECONDARY CLARIFIER Nos 4 AND 5 — DETAILS	P52 P53 P54	ROUGHING FILTER — MODIFICATIONS FLOW SPLITTER — PLAN, SECTIONS AND DETAILS	SP15 SP16	
RAS METERING CHAMBER - PLANS AND SECTIONS RAS METERING CHAMBER - SECTIONS AND DETAILS	P55 P56	SECONDARY CLARIFIER NO 4 AND NO 5 - PLAN AND SECTIONS SECONDARY CLARIFIER NO 4 AND NO 5 - SECTIONS AND DETAILS SECONDARY CLARIFIER NO 4 AND NO 5 - SECTIONS AND DETAILS	SP17 SP18 SP18A	
RAS PUMPS & WET WELL PLAN MODIFICATIONS EXISTING RAS PUMP PLAN AND SECTIONS	P57 P58	RAS METERING CHAMBER — PLANS AND SECTIONS SECONDARY CLARIFIER No. 4 AND No. 5 — DETAILS AND SECTIONS	SP19 SP19A	
RAS PUMP PLANS AND SECTIONS RAS PUMP SCHEMATICS RAS PUMP SEAL WATER SCHEMATIC	P59 P60 P61	RAS PUMPS AND WET WELL PLAN MODIFICATIONS RAS PUMPS AND WET WELL - PLAN AND SECTIONS TOTAL PLAN AND MET WELL - PLAN AND SECTIONS	SP20 SP21	
RAS PIPING — DEMOLITION RAS PIPING — PROPOSED	P62 P63	TERTIARY FILTER AND UV DISINFECTION BUILDING PLAN EL 73,25 TERTIARY FILTER AND UV DISINFECTION BUILDING PLAN EL 76,75 AND SECTIONS TERTIARY FILTER AND UV DISINFECTION BUILDING PLAN EL 85,00 AND DETAILS	SP22 SP23 SP24	
STORAGE BUILDING — DEMOLITION TERTIARY FILTERS AND UV DISINFECTION BUILDING PLAN — EL 85.00 TERTIARY FILTERS AND UV DISINFECTION BUILDING PLAN — EL 76.75	P64 P65 P66	TERTIARY FILTER AND UV DISINFECTION — SECTIONS TERTIARY FILTER AND UV DISINFECTION — SECTIONS	SP25 SP26	
TERTIARY FILTERS/UV DISINFECTION SECTIONS UV DISINFECTION DETAILS	P67 P68	TERTIARY FILTER AND UV DISINFECTION BLDG SECTIONS AND DETAILS EFFLUENT METERING PLANS, SECTIONS AND DETAILS HIGH RIVER PUMPING STATION PLAN AND SECTIONS	SP26A SP27 SP28	
INFLUENT AND EFFLUENT METERING CHLORINE CONTACT TANK — DEMOLITION	P69 P70	HIGH RIVER PUMPING STATION - SECTIONS AND DETAILS SOLIDS HANDLING FACILITIES MODIFICATIONS - PLAN	SP29 SP30	•
HIGH RIVER PUMPING STATION — PLANS AND SECTIONS HIGH RIVER PUMPING STATION — SECTIONS AND DETAILS PLANT WATER SYSTEM — DEMOLITION	P71 P72 P73	SOLIDS HANDLING FACILITIES — SECTIONS AND DETAILS ODOR CONTROL MODIFICATIONS — SECTIONS AND DETAILS	SP31 SP32	
PLANT WATER SYSTEM — MODIFICATION GRAVITY SLUDGE THICKENER — DEMOLITION UPPER PLAN, FLOW SPLITTER AND PARTIAL PL	P74	SOLIDS HANDLING FACILITIES — SECTIONS AND DETAILS SOLIDS HANDLING FACILITIES — SECTIONS AND DETAILS ODOR CONTROL MODIFICATIONS — SECTIONS AND DETAILS	SP33 SP34 SP35	
GRAVITY SLUDGE THICKENER DEMOLITION LOWER PLAN AND SECTION GRAVITY SLUDGE THICKENER DEMOLITION SECTION SECTION GRAVITY SLUDGE THICKENER DEMOLITION SECTION SEC	P76 P77	ANAEROBIC DIGESTER MODIFICATIONS — SECTIONS AND DETAILS ANAEROBIC DIGESTER MODIFICATIONS — PIPE SUPPORT DETAILS	SP36 SP37	
SLUDGE BLENDING TANK — UPPER AND FIRST FLOOR PLAN SLUDGE BLENDING TANK — LOWER FLOOR PLAN AND SECTION SLUDGE BLENDING TANK— SECTIONS	P78 P79 P80	SLUDGE CAKE STORAGE PAD - PLAN, SECTIONS AND DETAILS SLUDGE CAKE STORAGE PAD - PLAN, SECTIONS AND DETAILS MISCELLANEOUS STRUCTURAL DETAILS	SP38 SP39 SP40	
SLUDGE BLENDING TANK SECTIONS AND DETAILS ODOR CONTROL SLUDGE BLENDING TANK PLAN	P81 P82	MISCELLANEOUS STRUCTURAL DETAILS BLOWER BUILDING — PIPING SUPPORT PLAN AND DETAILS BLOWER BUILDING — SECTIONS AND DETAILS	SP41 SP41A	
ODOR CONTROL SOLIDS HANDLING — ELEVATION SOLIDS HANDLING FACILITIES DEMOLITION — PLAN SOLIDS HANDLING FACILITIES DEMOLITION SECTIONS	P83 P84 P85	BLOWER BUILDING — FOUNDATION PLAN AND SECTIONS BLOWER BUILDING — SECTIONS AND DETAILS	SP42 SP43	
SOLIDS HANDLING FACILITIES DEMOLITION PLAN AND SECTION SOLIDS HANDLING FACILITIES DEMOLITION PLAN AND SECTION SOLIDS HANDLING FACILITIES — DEMOLITION	P86 P87	BLOWER BUILDING — AIR PIPING SUPPORT UPPER PLAN BLOWER BUILDING — AIR PIPING SECTIONS AND DETAILS	SP44 SP45	
SOLIDS HANDLING FACILITIES — FOUNDATION PLAN SOLIDS HANDLING FACILITIES — PLAN	P88 P89			
SOLIDS HANDLING FACILITIES EQUIPMENT AND PIPING LOCATION PLAN SOLIDS HANDLING FACILITIES — PLAN	P90 P91			
SOLIDS HANDLING FACILITIES - SECTIONS	P <b>92</b>			

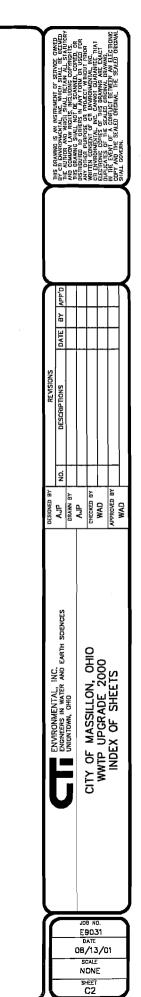

SHT. NO.

— A1 — A2 — A3 — A4 — A5 — A6 — A7 — A8 — A9 — A10

\_\_\_\_\_A11
\_\_\_\_A12
\_\_\_\_A13
\_\_\_\_A14
\_\_\_A15
\_\_\_\_A16
\_\_\_\_A17
\_\_\_\_A18
\_\_\_\_\_A20
\_\_\_\_\_A21
\_\_\_\_\_A22
\_\_\_\_\_A23
\_\_\_\_\_A24

\_ S81 \_ S82 \_ S83 \_ S84 \_ S85 \_ S86 \_ S87 \_ S88 \_ S89

M2 M3 M4 M5 M6 M7 M8 M9 M10 M11 M12 M13 M14 M15 M16