
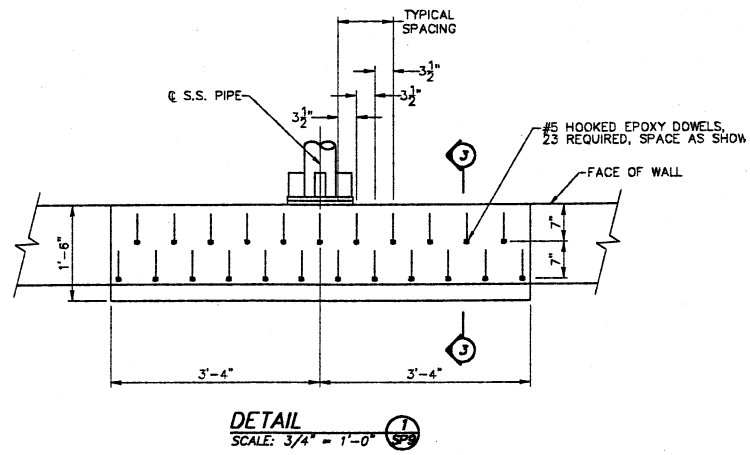
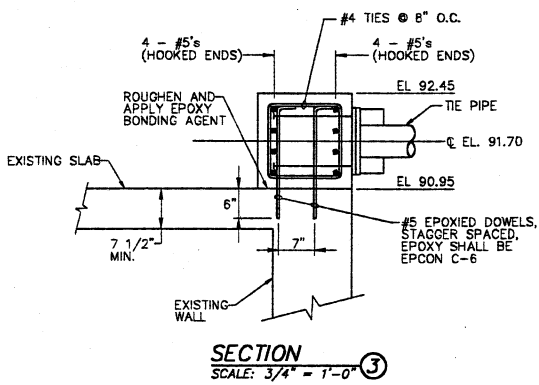
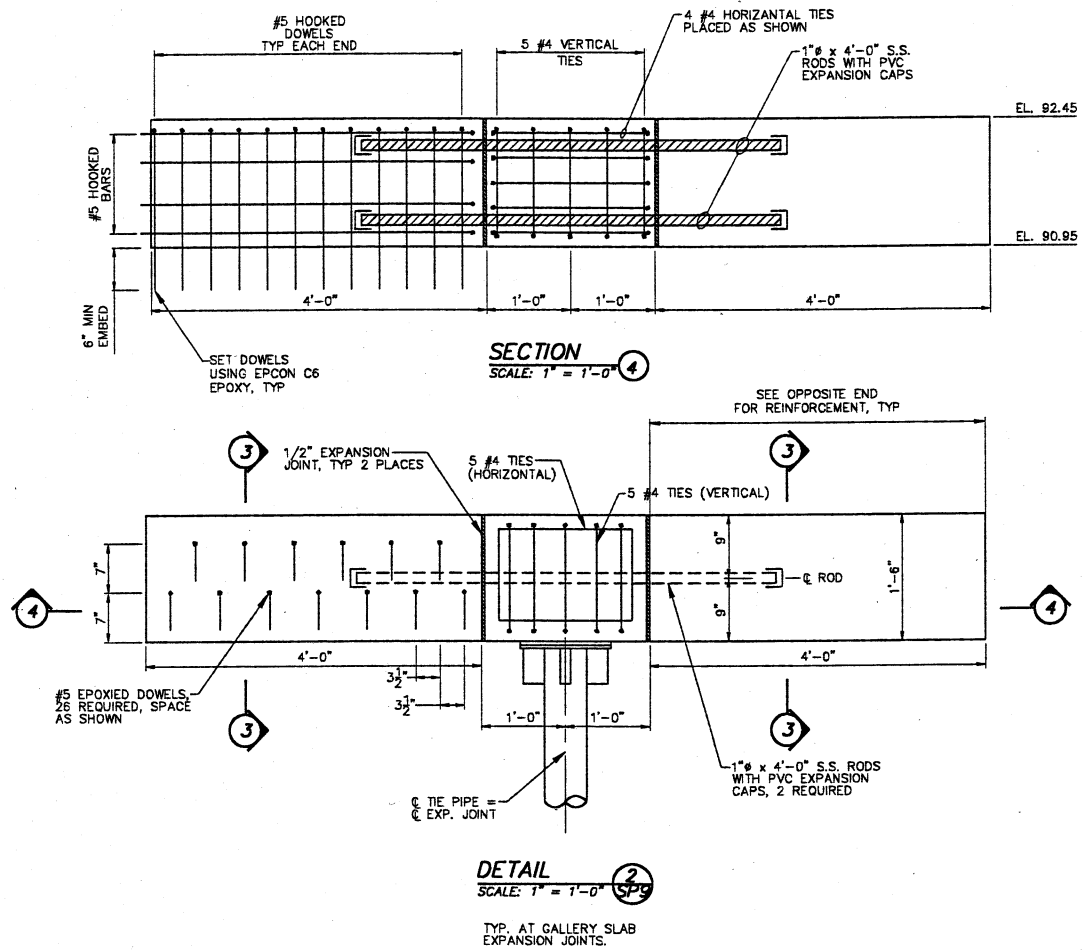


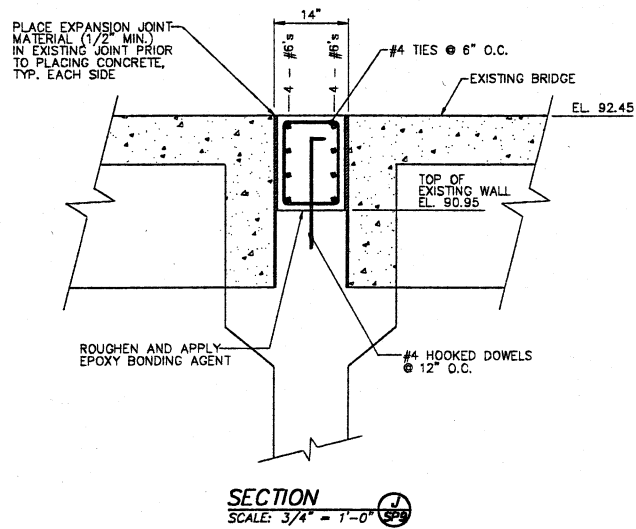

THIS DRAWING IS AN INSTRUMENT OF SERVICE AND IS THE PROPERTY OF THE ENGINEERING FIRM. IT IS TO BE USED ONLY FOR THE PROJECT AND PURPOSE SPECIFIED HEREON. IT IS NOT TO BE REPRODUCED, COPIED, OR TRANSMITTED IN ANY FORM OR BY ANY MEANS, ELECTRONIC OR MECHANICAL, INCLUDING PHOTOCOPYING, RECORDING, OR BY ANY INFORMATION STORAGE AND RETRIEVAL SYSTEM, WITHOUT THE WRITTEN CONSENT OF THE ENGINEERING FIRM. THE ENGINEERING FIRM ASSUMES NO LIABILITY FOR ANY DAMAGE OR INJURY TO PERSONS OR PROPERTY, OR FOR ANY LOSS OF PROFITS, ARISING OUT OF THE USE OF THIS DRAWING OR PORTIONS THEREOF.

DESIGNED BY	DATE	BY	APPROVED BY
RLP			
DRAWN BY			
AMF			
CHECKED BY			
WAD			

ENVIRONMENTAL, INC.
ENGINEERS IN WATER AND EARTH SCIENCES
UNIONTOWN, OHIO

CITY OF MASSILLON, OHIO
WWTP UPGRADE 2000

AERATION TANK - WALL STRENGTHENING DETAILS AND SECTIONS

JOB NO.	E9031
DATE	08/13/01
SCALE	AS NOTED
SHEET	SP13