
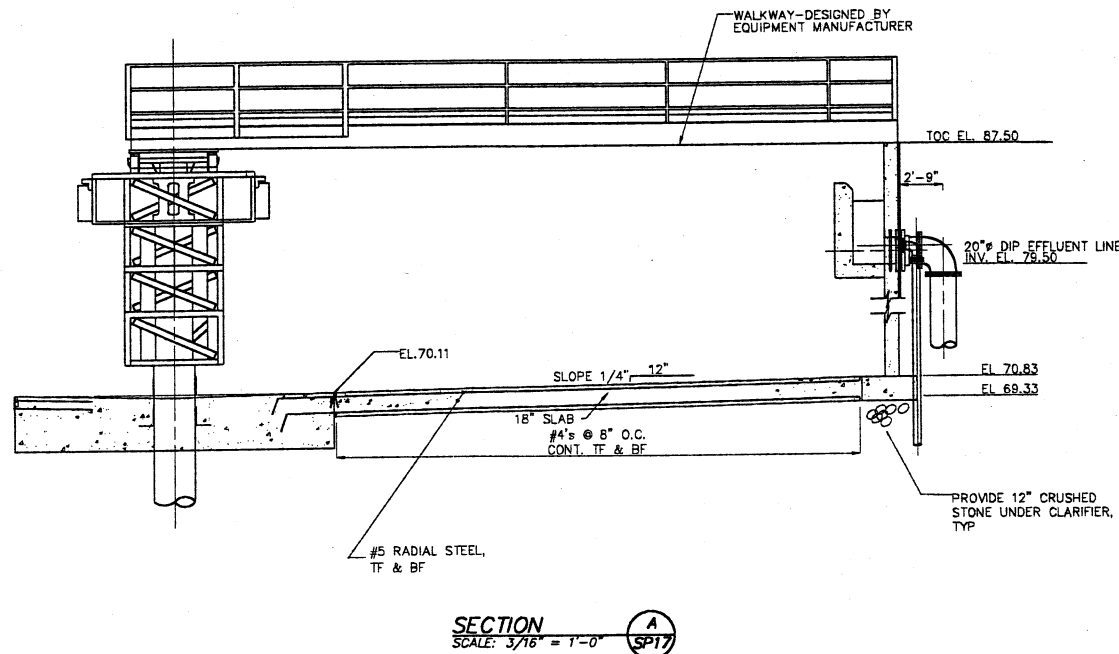
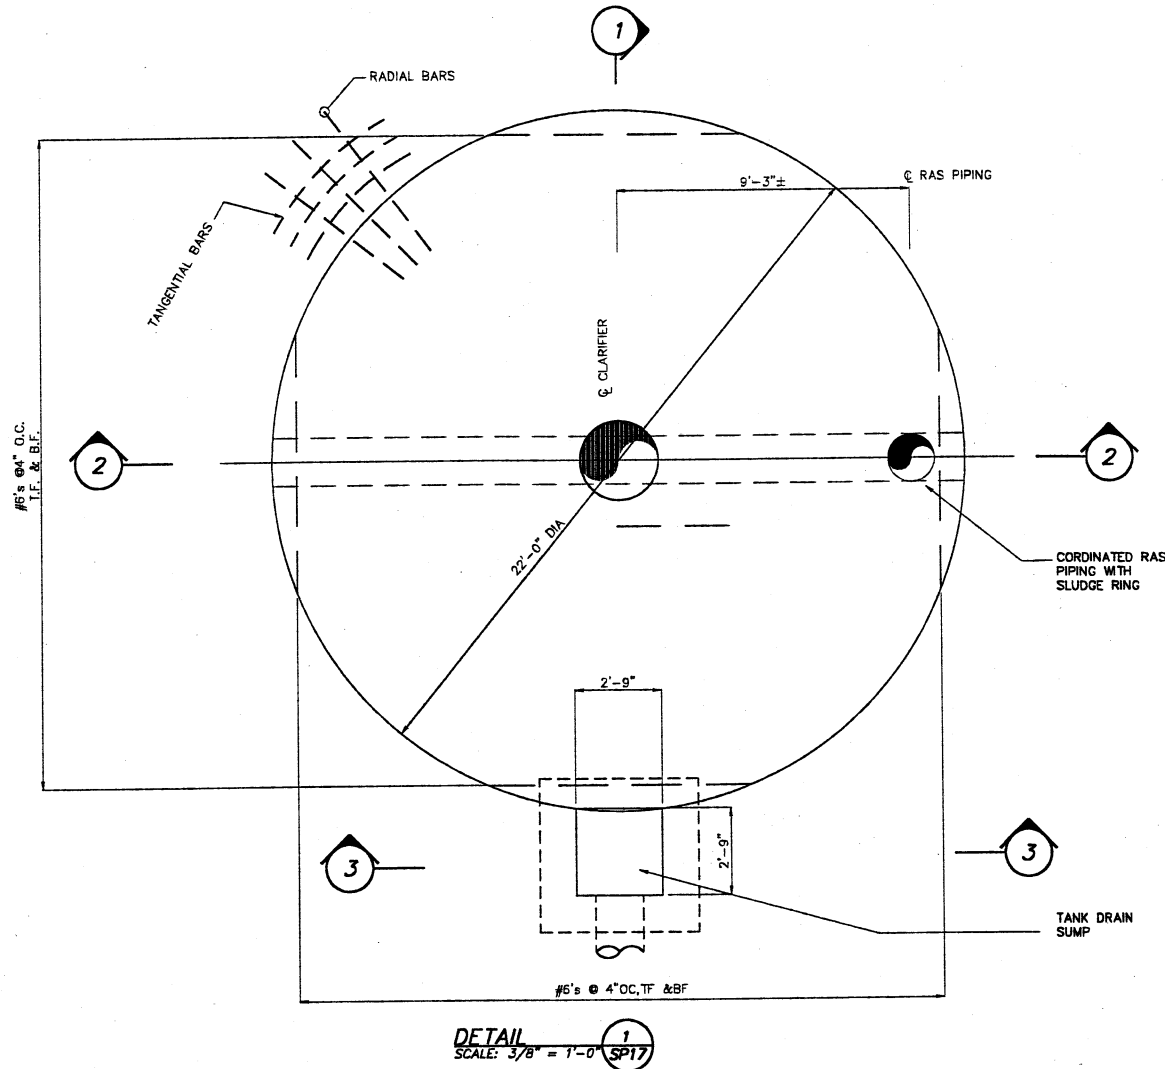
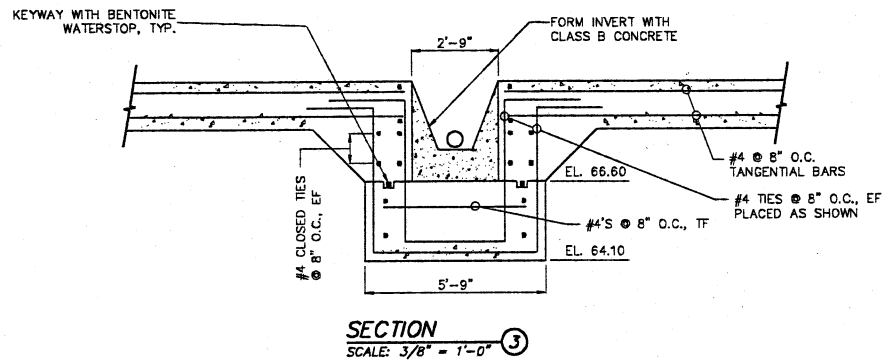
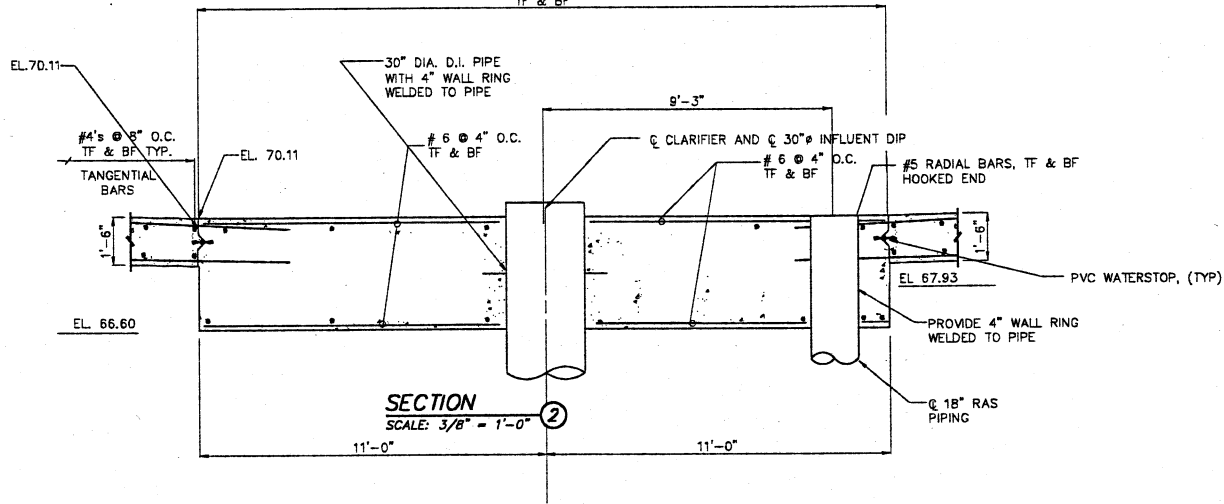


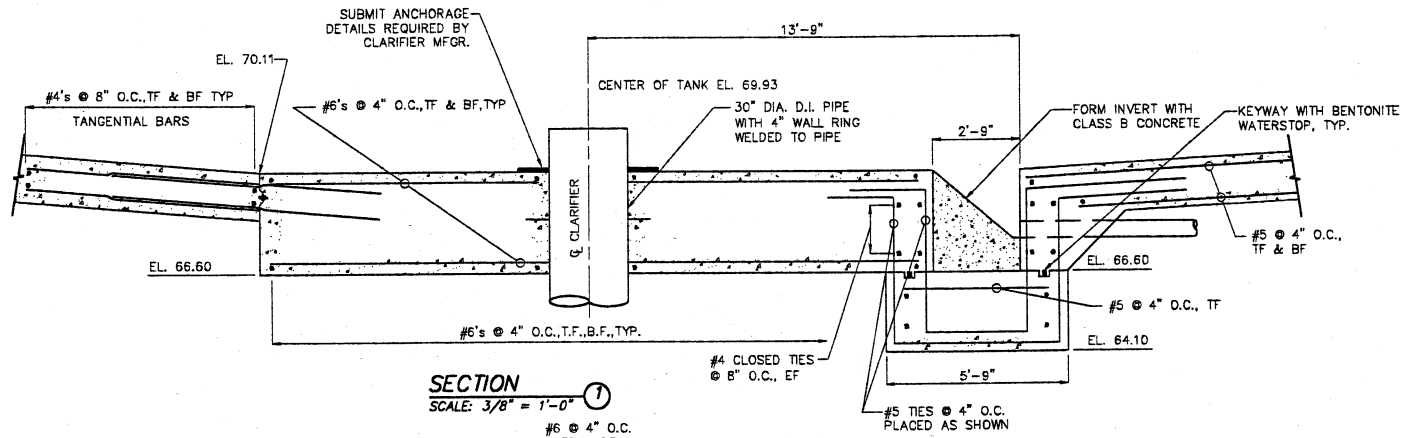

THIS DRAWING IS AN INSTRUMENT OF SERVICE OWNED BY CONSOLIDATED TECHNOLOGIES, INC. (CTI), WHICH SHALL BE USED ONLY FOR THE PROJECT AND FOR THE CLIENT'S USE. ANY REUSE, MODIFICATION, OR ALTERATION OF THIS DRAWING WITHOUT THE WRITTEN CONSENT OF CTI IS PROHIBITED. THE CLIENT AGREES TO HOLD CTI HARMLESS FROM ANY AND ALL CLAIMS, DAMAGES, LOSSES, AND EXPENSES, INCLUDING ATTORNEY'S FEES, THAT MAY BE INCURRED BY CTI OR ITS EMPLOYEES, AGENTS, OR SUBCONTRACTORS AS A RESULT OF THE CLIENT'S USE OF THIS DRAWING FOR ANY OTHER PURPOSE OR PROJECT WITHOUT THE WRITTEN CONSENT OF CTI.

DESIGNED BY		DRAWN BY		CHECKED BY		APPROVED BY	
RJP		AMF				WAD	
REVISIONS		DATE		BY		APP'D	
NO.		DESCRIPTION					

ENVIRONMENTAL, INC.
ENGINEERS IN WATER AND EARTH SCIENCES
UNIONTOWN, OHIO

CITY OF MASSILLON, OHIO
WWTP UPGRADE 2000
SECONDARY CLARIFIER NO 4 AND NO 5 SECTIONS AND DETAILS

JOB NO.	E9031
DATE	08/13/01
SCALE	AS NOTED
SHEET	SP18