
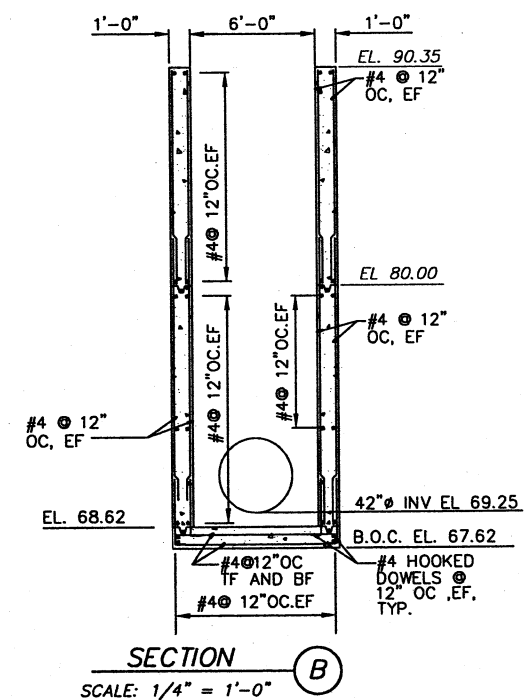
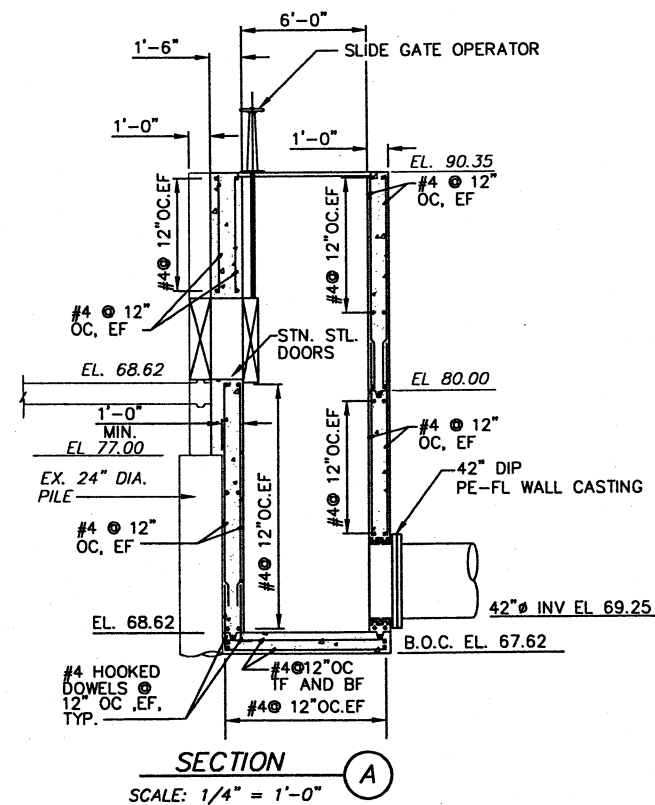
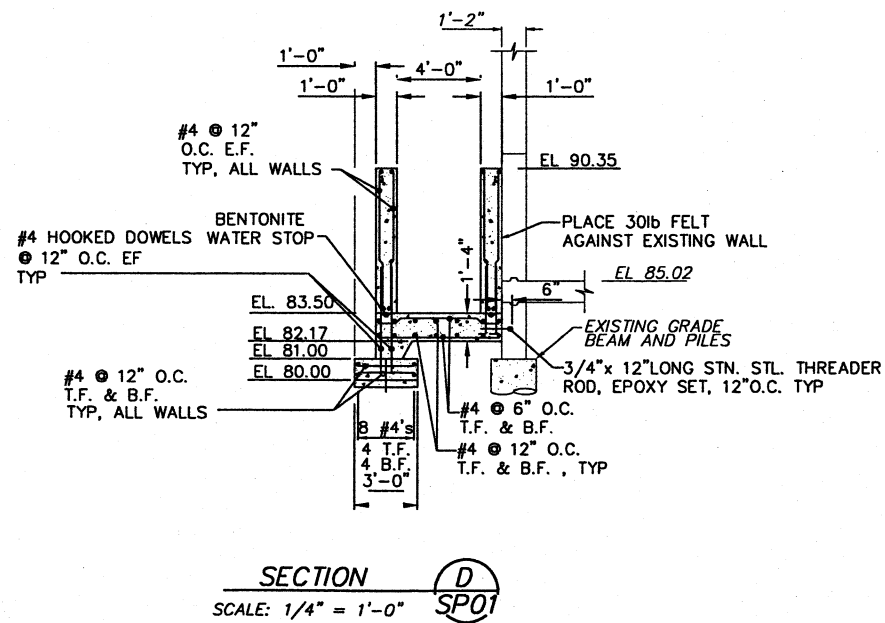
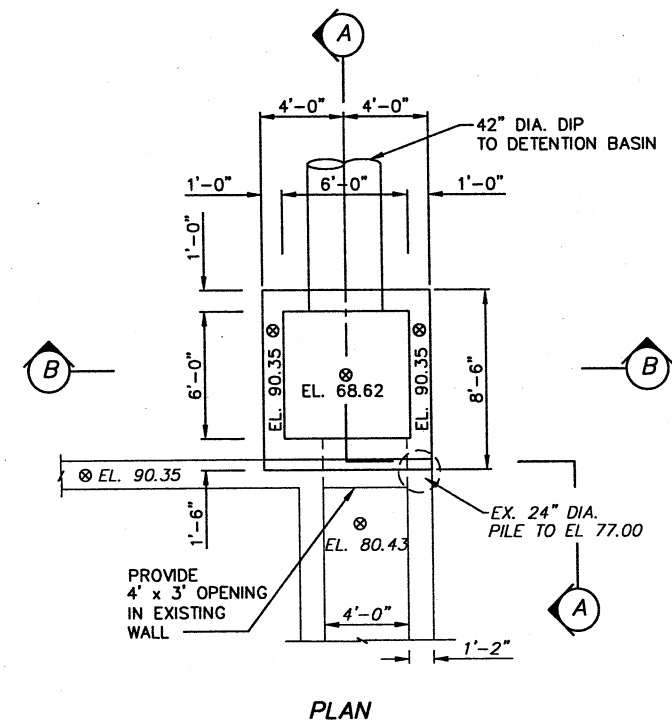


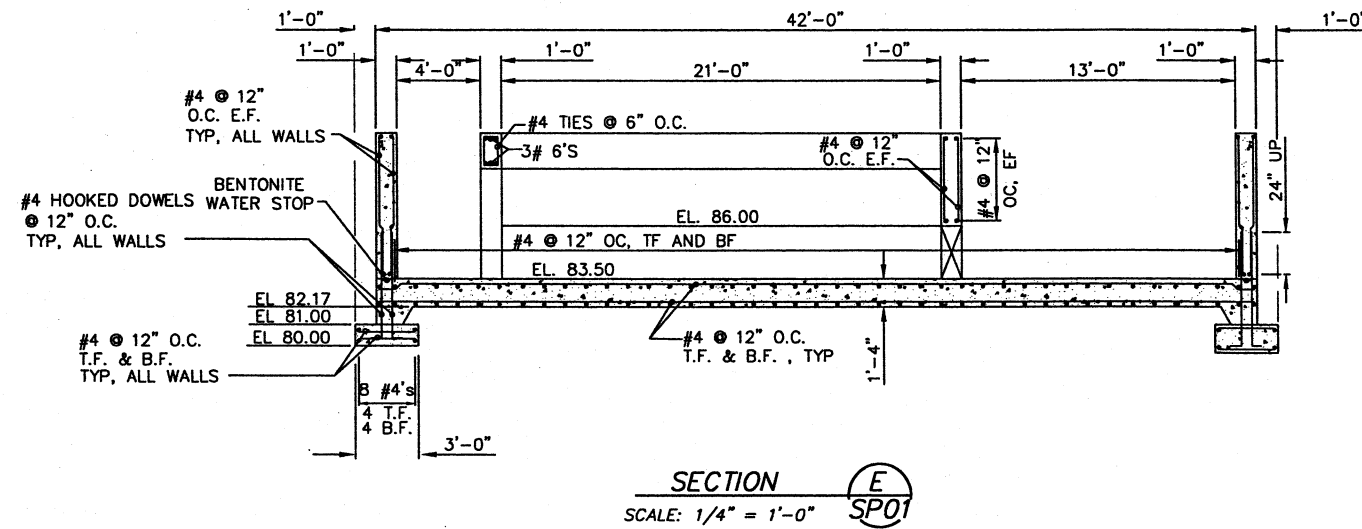

ENVIRONMENTAL INC.
WATER AND EARTH SCIENCES
UNIONTOWN, OHIO

CITY OF MASSILLON, OHIO
WWTP UPGRADE 2000

GRIT TANK OUTLET SECTIONS & DETAILS

THIS DRAWING IS AN INSTRUMENT OF SERVICE AND IS THE PROPERTY OF THE ENGINEER. IT IS TO BE USED ONLY FOR THE PROJECT AND PURPOSE SPECIFIED HEREIN. IT IS NOT TO BE REPRODUCED, COPIED, OR DISTRIBUTED TO OTHERS WITHOUT THE WRITTEN CONSENT OF THE ENGINEER. THE ENGINEER ASSUMES NO RESPONSIBILITY FOR THE DESIGN OR CONSTRUCTION OF THIS DRAWING OR PORTIONS THEREOF.

DESIGNED BY	NO.	DESCRIPTIONS	DATE	BY	APP'D
RLP	1	ADDENDUM NO. 1	9/12	MGW	WAD
DRAWN BY					
CHECKED BY					
APPROVED BY					

JOB NO.
E9031
DATE
08/29/01
SCALE
AS NOTED
SHEET
SP1A