




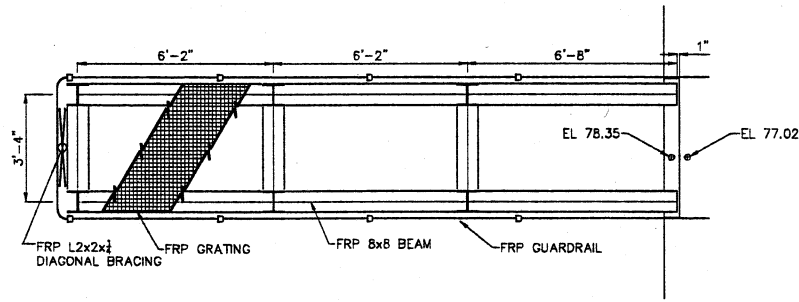


PLATFORM A @ GTB'S
SCALE: 3/8" = 1'-0"

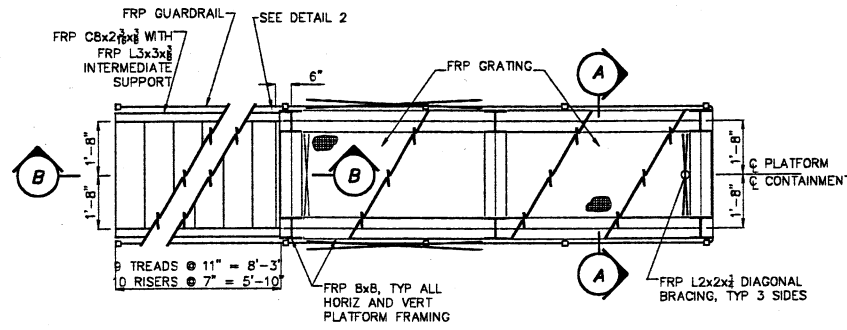


PLATFORM B @ BFP'S
SCALE: 3/8" = 1'-0"

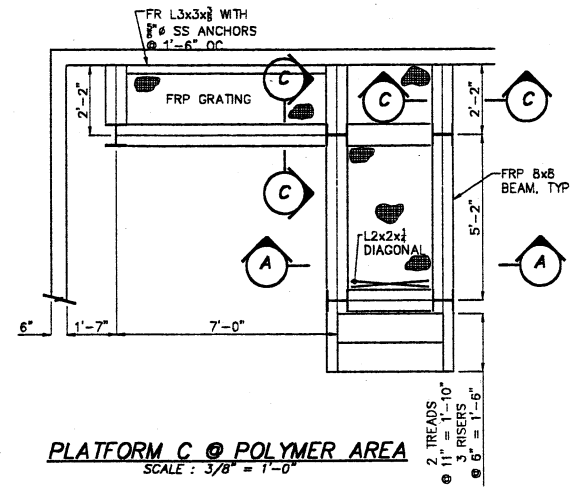


PLATFORM C @ POLYMER AREA
SCALE: 3/8" = 1'-0"

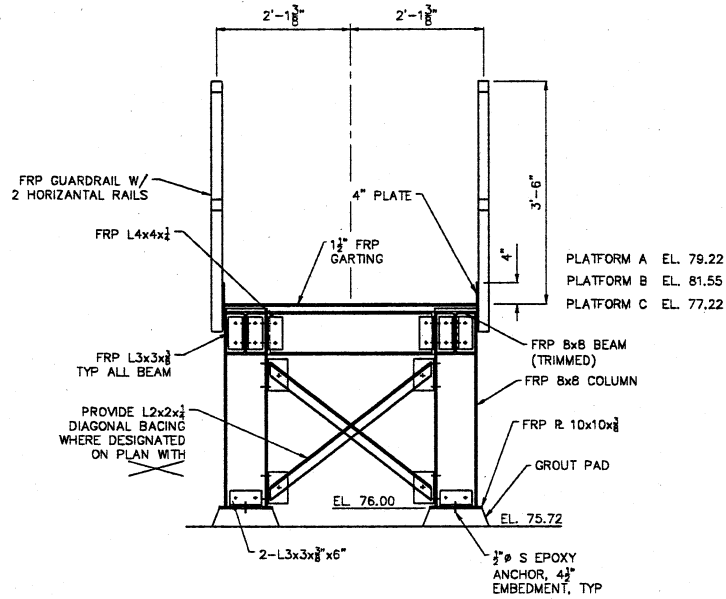


TYPICAL PLATFORM SECTION A
SCALE: 3/4" = 1'-0"

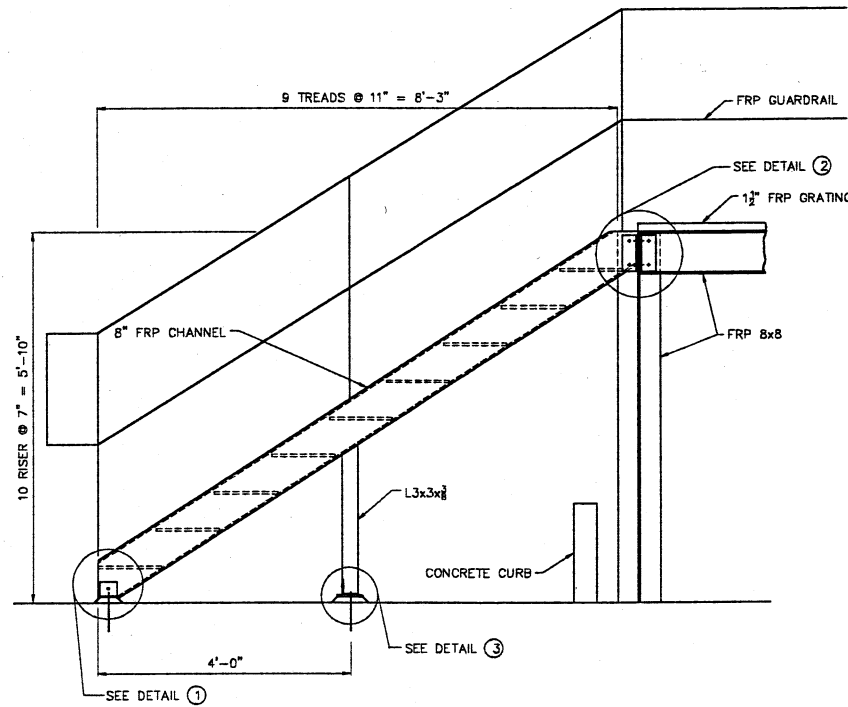


SECTION B
SCALE: 3/4" = 1'-0"

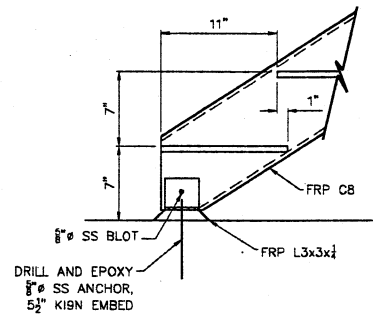


DETAIL 1
SCALE: 1 1/2" = 1'-0"

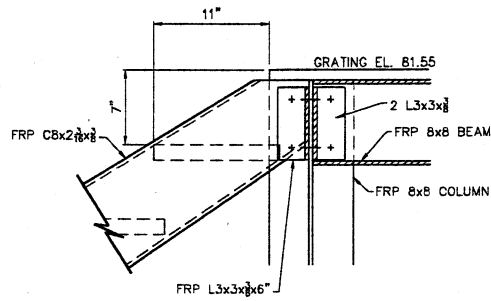

DETAIL 2
SCALE: 1 1/2" = 1'-0"

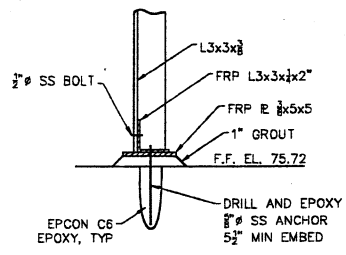

DETAIL 3
SCALE: 1 1/2" = 1'-0"

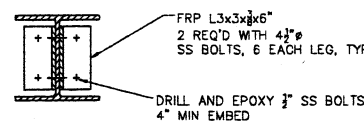

TYP 8" FRP BEAM CONNECTION
SECTION C
SCALE: 1 1/2" = 1'-0"

THIS DRAWING IS AN INSTRUMENT OF SERVICE AND IS THE PROPERTY OF THE ENGINEERING FIRM. IT IS TO BE USED ONLY FOR THE PROJECT AND SITE SPECIFICALLY IDENTIFIED HEREON. IT IS NOT TO BE REPRODUCED, COPIED, OR TRANSMITTED IN ANY FORM OR BY ANY MEANS, ELECTRONIC OR MECHANICAL, INCLUDING PHOTOCOPYING, RECORDING, OR BY ANY INFORMATION STORAGE AND RETRIEVAL SYSTEM, WITHOUT THE WRITTEN CONSENT OF THE ENGINEERING FIRM. UNAUTHORIZED USE OR REUSE OF THIS DRAWING OR PORTIONS THEREOF IS PROHIBITED.

REVISIONS		DATE	BY	APP'D
NO.	DESCRIPTIONS			

ENVIRONMENTAL, INC.
ENGINEERS IN WATER AND EARTH SCIENCES
UNIONTOWN, OHIO

CITY OF MASSILLON, OHIO
WWTP UPGRADE 2000

SOLIDS HANDLING FACILITIES - SECTIONS AND DETAILS

JOB NO.	E9031
DATE	08/13/01
SCALE	AS NOTED
SHEET	SP33