


NOTES:

- 1) ALL JOINTS TO BE MADE UTILIZING SOLID FRP PLUGS EPOXIED TO TUBE MEMBERS. FASTENING HARDWARE TO BE STAINLESS STEEL.
- 2) ALL BOLTS ANCHORING TO MASONRY OR CONCRETE SHALL BE STAINLESS STEEL ANCHORED WITH EPCON C-6 EPOXY.

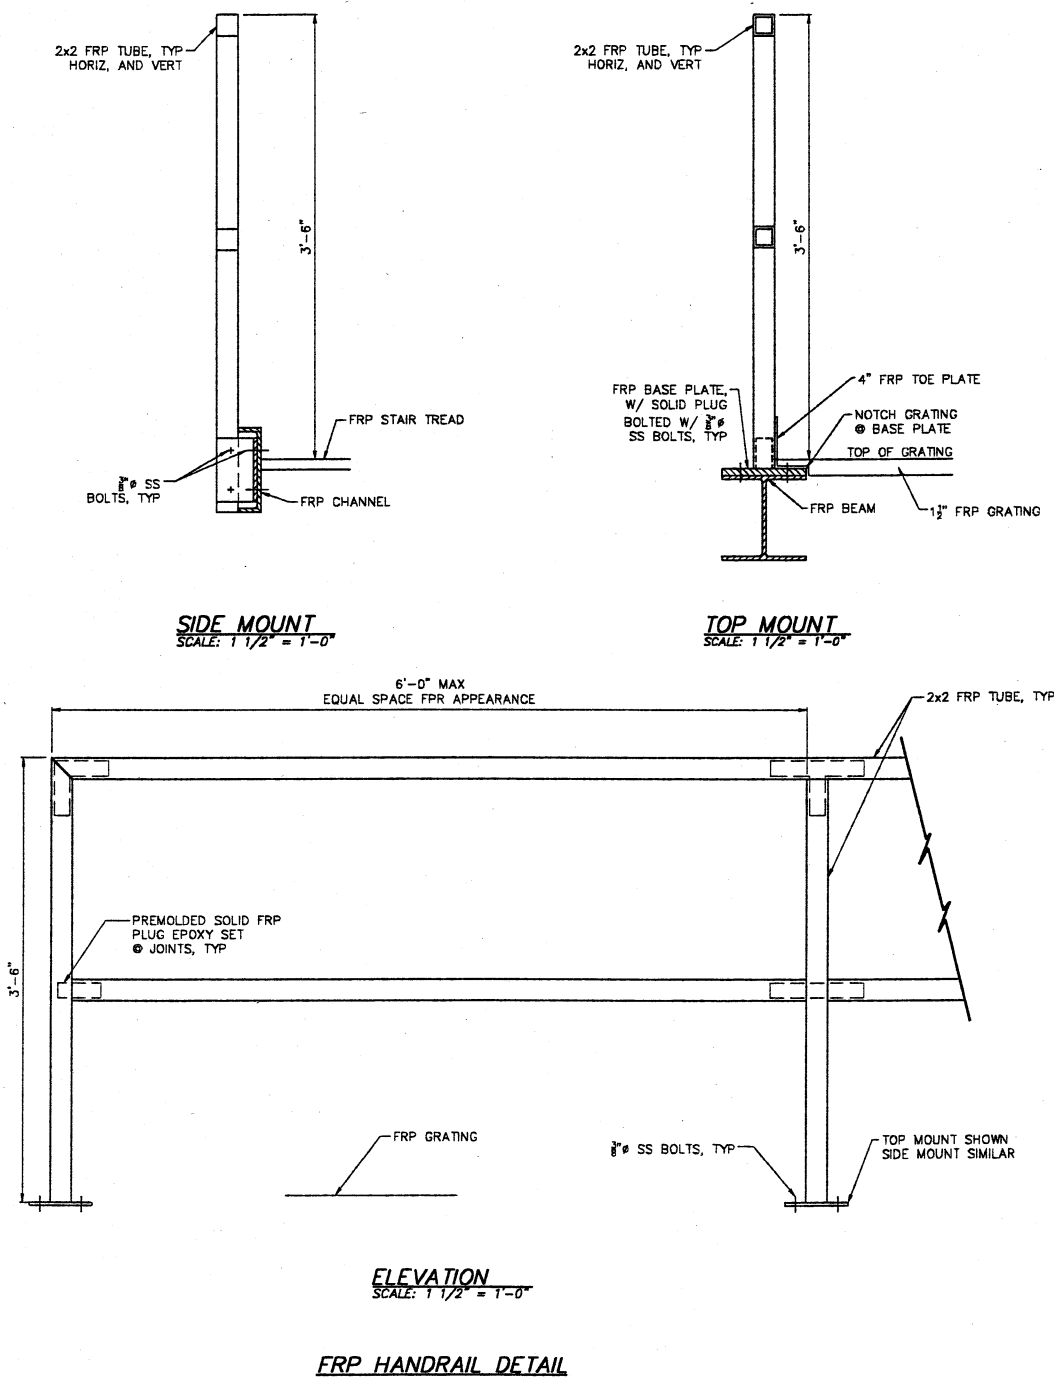

THIS DRAWING IS AN INSTRUMENT OF SERVICE OF THE CONSULTING ENGINEER, CIVIL ENGINEER, WHICH SHALL BE DEEMED THE AUTHOR AND WHICH SHALL REMAIN ALL STATUTORY AND ETHICAL OBLIGATIONS OF THE ENGINEER. THIS DRAWING SHALL NOT BE REPRODUCED, COPIED, OR DISTRIBUTED IN ANY MANNER WITHOUT THE PRIOR WRITTEN CONSENT OF C.T.I. C.T.I. IS NOT RESPONSIBLE FOR ANY CONSEQUENCES ARISING FROM UNAUTHORIZED USE OR REUSE OF THIS DRAWING OR PORTIONS THEREOF.

REVISIONS			
NO.	DESCRIPTIONS	DATE	BY

DESIGNED BY	SAH/AMF
DRAWN BY	SAH/AMF
CHECKED BY	
APPROVED BY	WAD

ENVIRONMENTAL, INC.
UNIONTOWN, OHIO

CITY OF MASSILLON, OHIO
WWTP UPGRADE 2000

SOLIDS HANDLING FACILITIES - SECTIONS AND DETAILS

JOB NO.	E9031
DATE	08/13/01
SCALE	AS NOTED
SHEET	SP34