



HEAD

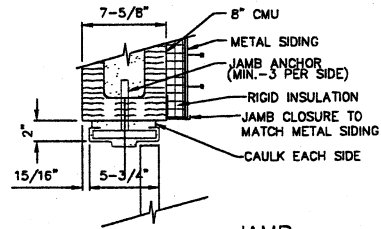


JAMB

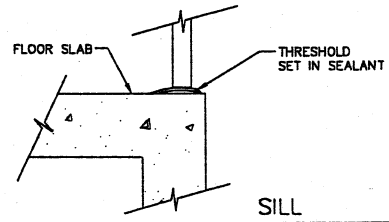


DOOR SILL DETAIL


SCALE: NTS

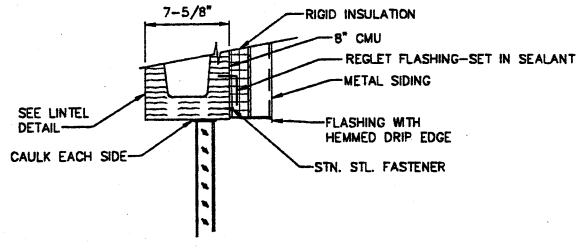

HEAD

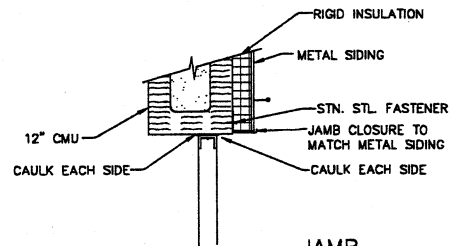


JAMB

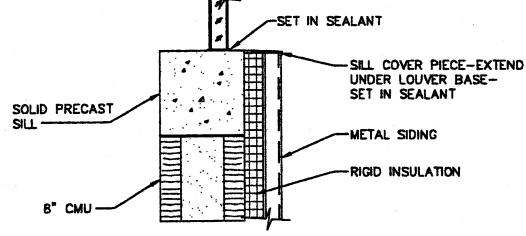

SILL

LOUVER INSTALLATION DETAIL

SCALE: NTS

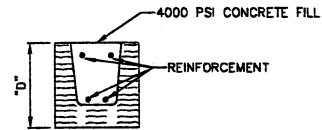

MASONRY LINTEL DETAIL

SCALE: 3/4"=1'-0"

LINTEL DETAIL		
SPAN	DEPTH "D"	REINFORCEMENT
3'-4"	8"	2-#4's BOTTOM
5'-4"	16"	2-#5's TOP AND BOTTOM

NOTE:
LINTEL REINFORCEMENTS AND CONCRETE FILL SHALL
EXTEND 8" MIN. BEYOND EACH SIDE OF OPENING.

DOOR SCHEDULE						
DOOR						
NO.	QUANTITY	DIMENSIONS		DESCRIPTION	LOCK SET	REMARKS
		WIDTH	HEIGHT			
1	1	5'-0"	7'-0"	FRP - DOUBLE	2	INSULATED
2	1	3'-0"	7'-0"	FRP - SINGLE	1	INSULATED

THIS DRAWING IS AN INSTRUMENT OF SERVICE OWNED BY C.T. ENVIRONMENTAL, INC. WHICH SHALL BE DESTROYED BY C.T. ENVIRONMENTAL, INC. AFTER THE PROJECT IS COMPLETED AND NO OTHER RIGHTS, INCLUDING COPYRIGHT, ARE GRANTED HEREIN. THIS DRAWING SHALL NOT BE REPRODUCED, COPIED, OR TRANSMITTED IN ANY FORM OR BY ANY MEANS, ELECTRONIC OR MECHANICAL, WITHOUT THE WRITTEN PERMISSION OF C.T. ENVIRONMENTAL, INC. ANY OTHER PURPOSE OR PROJECT WITHOUT THE WRITTEN PERMISSION OF C.T. ENVIRONMENTAL, INC. SHALL BE AT THE USER'S RISK. C.T. ENVIRONMENTAL, INC. CANNOT GUARANTEE THAT THIS DRAWING IS ACCURATE OR COMPLETE. THE USER SHALL BE RESPONSIBLE FOR VERIFYING THE ACCURACY AND COMPLETENESS OF THIS DRAWING. IN THE EVENT OF A CONFLICT BETWEEN AN ELECTRONIC COPY AND A SEALED ORIGINAL, THE SEALED ORIGINAL SHALL GOVERN.

DESIGNED BY		DRAWN BY		CHECKED BY		APPROVED BY	
RLP		JMP		RLP		WAD	
REVISIONS		DATE		BY		APP'D	
NO.		DESCRIPTIONS					