

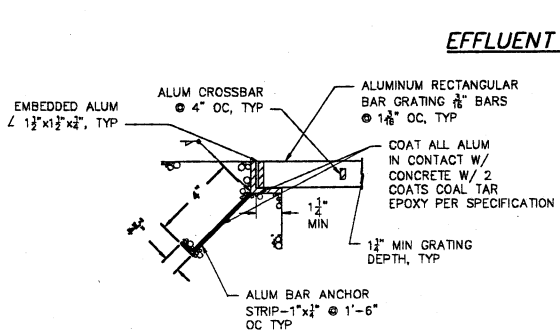
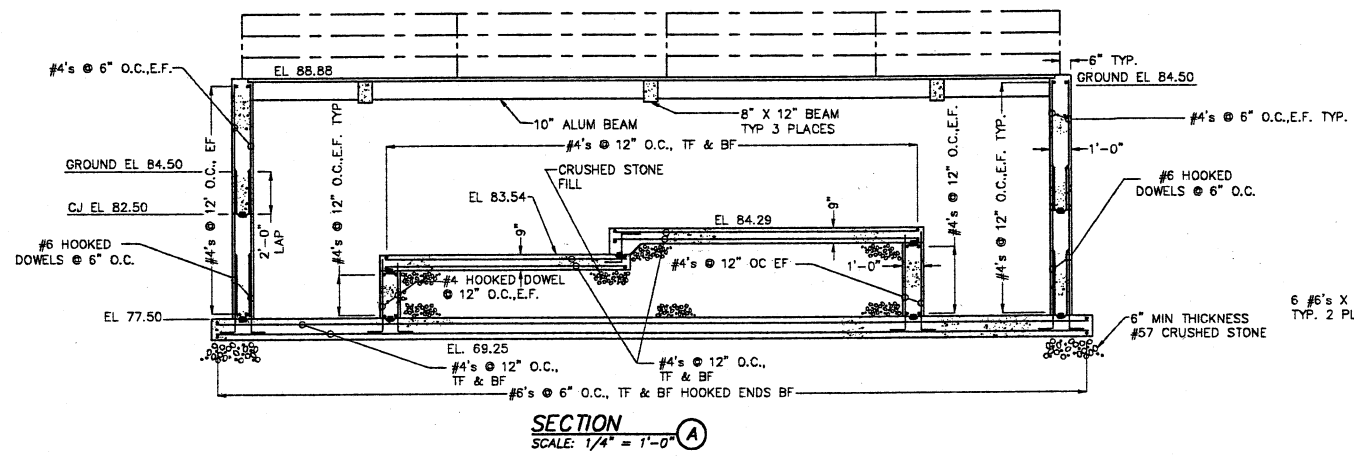


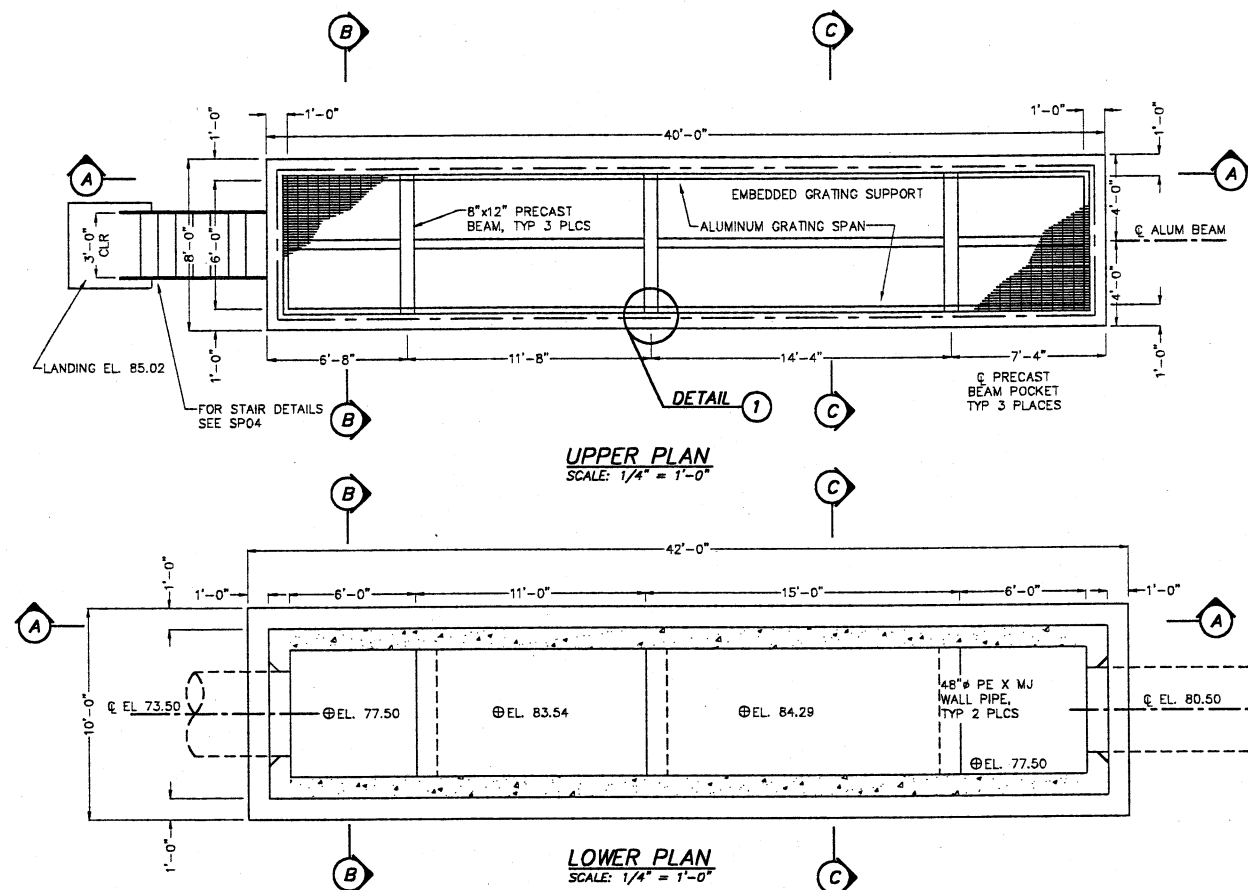


EMBEDDED GRATING
SUPPORT
DETAIL


SCALE: 3" = 1'-0"

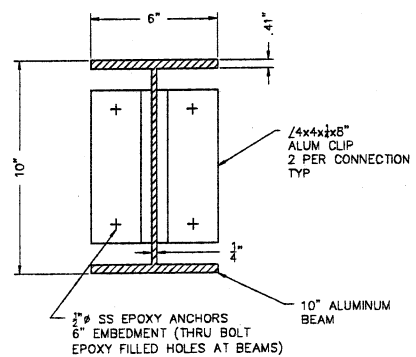


**GRATING SUPPORT BEAM
END CONNECTION DETAIL**
SCALE: 3" = 1'-0"

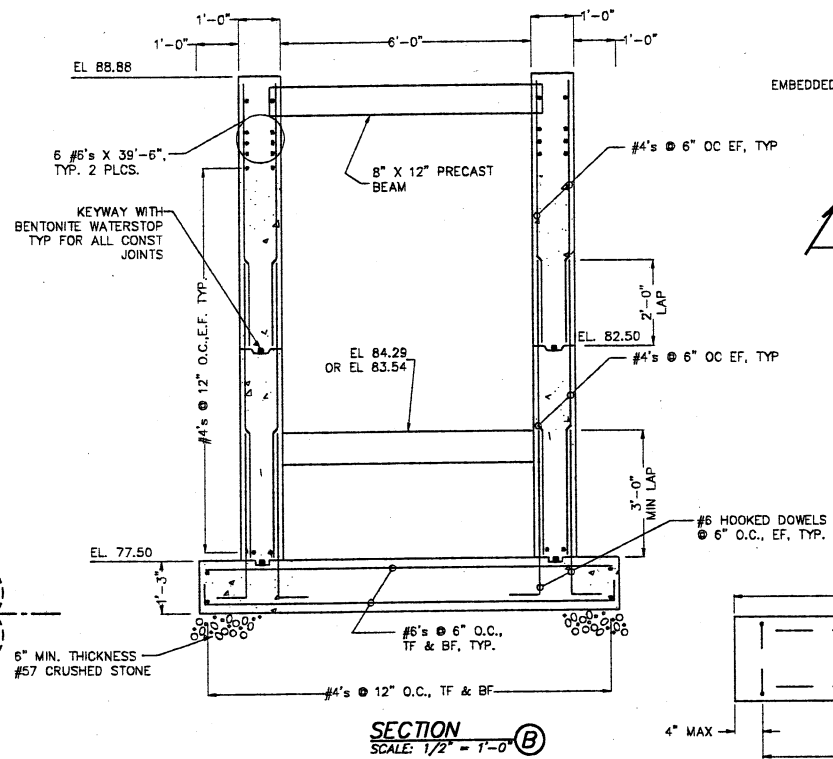


SECTION
SCALE: 1/2" = 1'-0" (B)

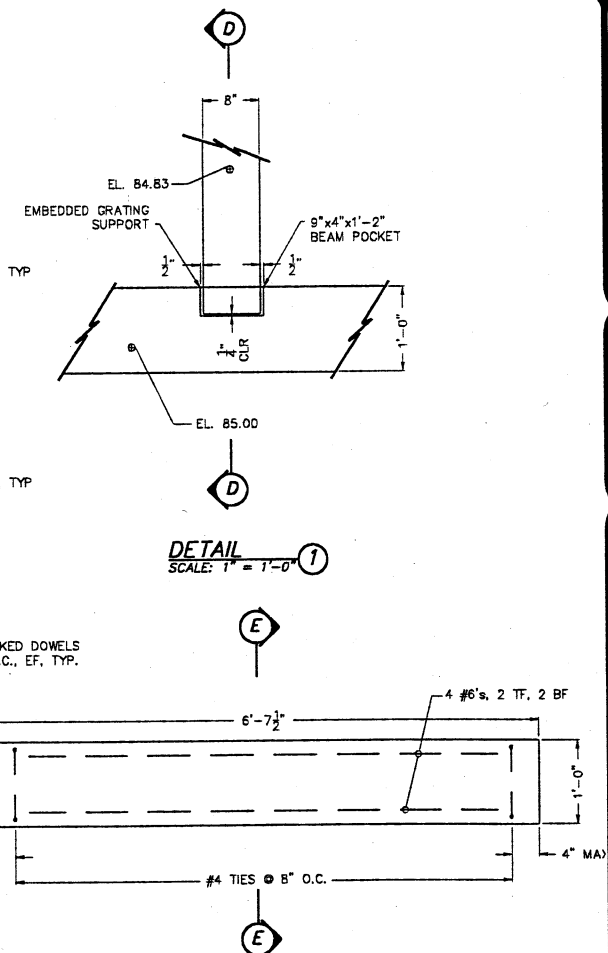

PRECAST BEAM
3 REQUIRED
SCALE: 1" = 1'-0"

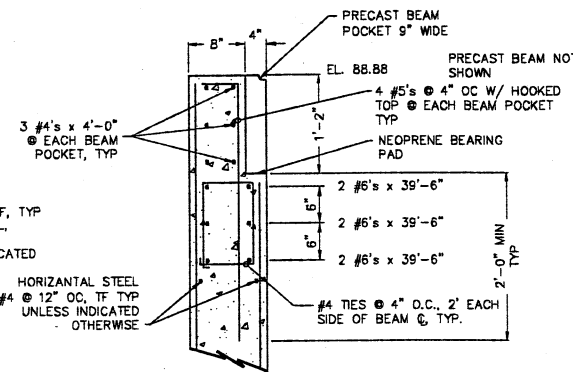

BEAM POCKET
SECTION (D)
SCALE: 1" = 1'-0"

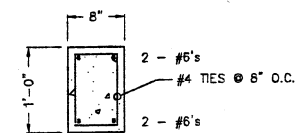

SECTION
SCALE: 1" = 1'-0" **(E)**

THIS DRAWING IS AN INSTRUMENT OF SERVICE OWNED BY CONSOLIDATED TECHNOLOGIES, INC. (CTI), WHICH SHALL BE DEEMED THE AUTHOR AND CREATOR OF THIS DRAWING. THIS DRAWING AND ITS COMMON RIGHTS SHALL BE RETAINED BY CTI. THIS DRAWING SHALL BE SCANNED, COPIED, OR REPRODUCED IN ANY MANNER WITHOUT THE PRIOR WRITTEN CONSENT OF CTI. CTI IS NOT RESPONSIBLE FOR CONSEQUENCES RELATED TO UNAUTHORIZED USE OR REUSE OF THIS DRAWING OR PORTIONS THEREOF.

DESIGNED BY		REVISIONS		
R/LP	NO.	DESCRIPTIONS	DATE	BY
DRAWN BY				
JWP				
CHECKED BY				
R/LP				
APPROVED BY				
WAC				

CFI ENVIRONMENTAL, INC.
ENGINEERS IN WATER AND EARTH SCIENCES
UNIONTOWN, OHIO

CITY OF MASSILLON, OHIO
WWTP UPGRADE 2000
INFLUENT METERING -- PLANS, SECTIONS, AND DETAILS

JOB NO.
E9031
DATE
08/13/01
SCALE
AS NOTED
SHEET
SP8A