


See Massillon
City Engr.



BISON AVE. S.W.
~~**27TH STREET N.W.**~~
PROJECT No. 136

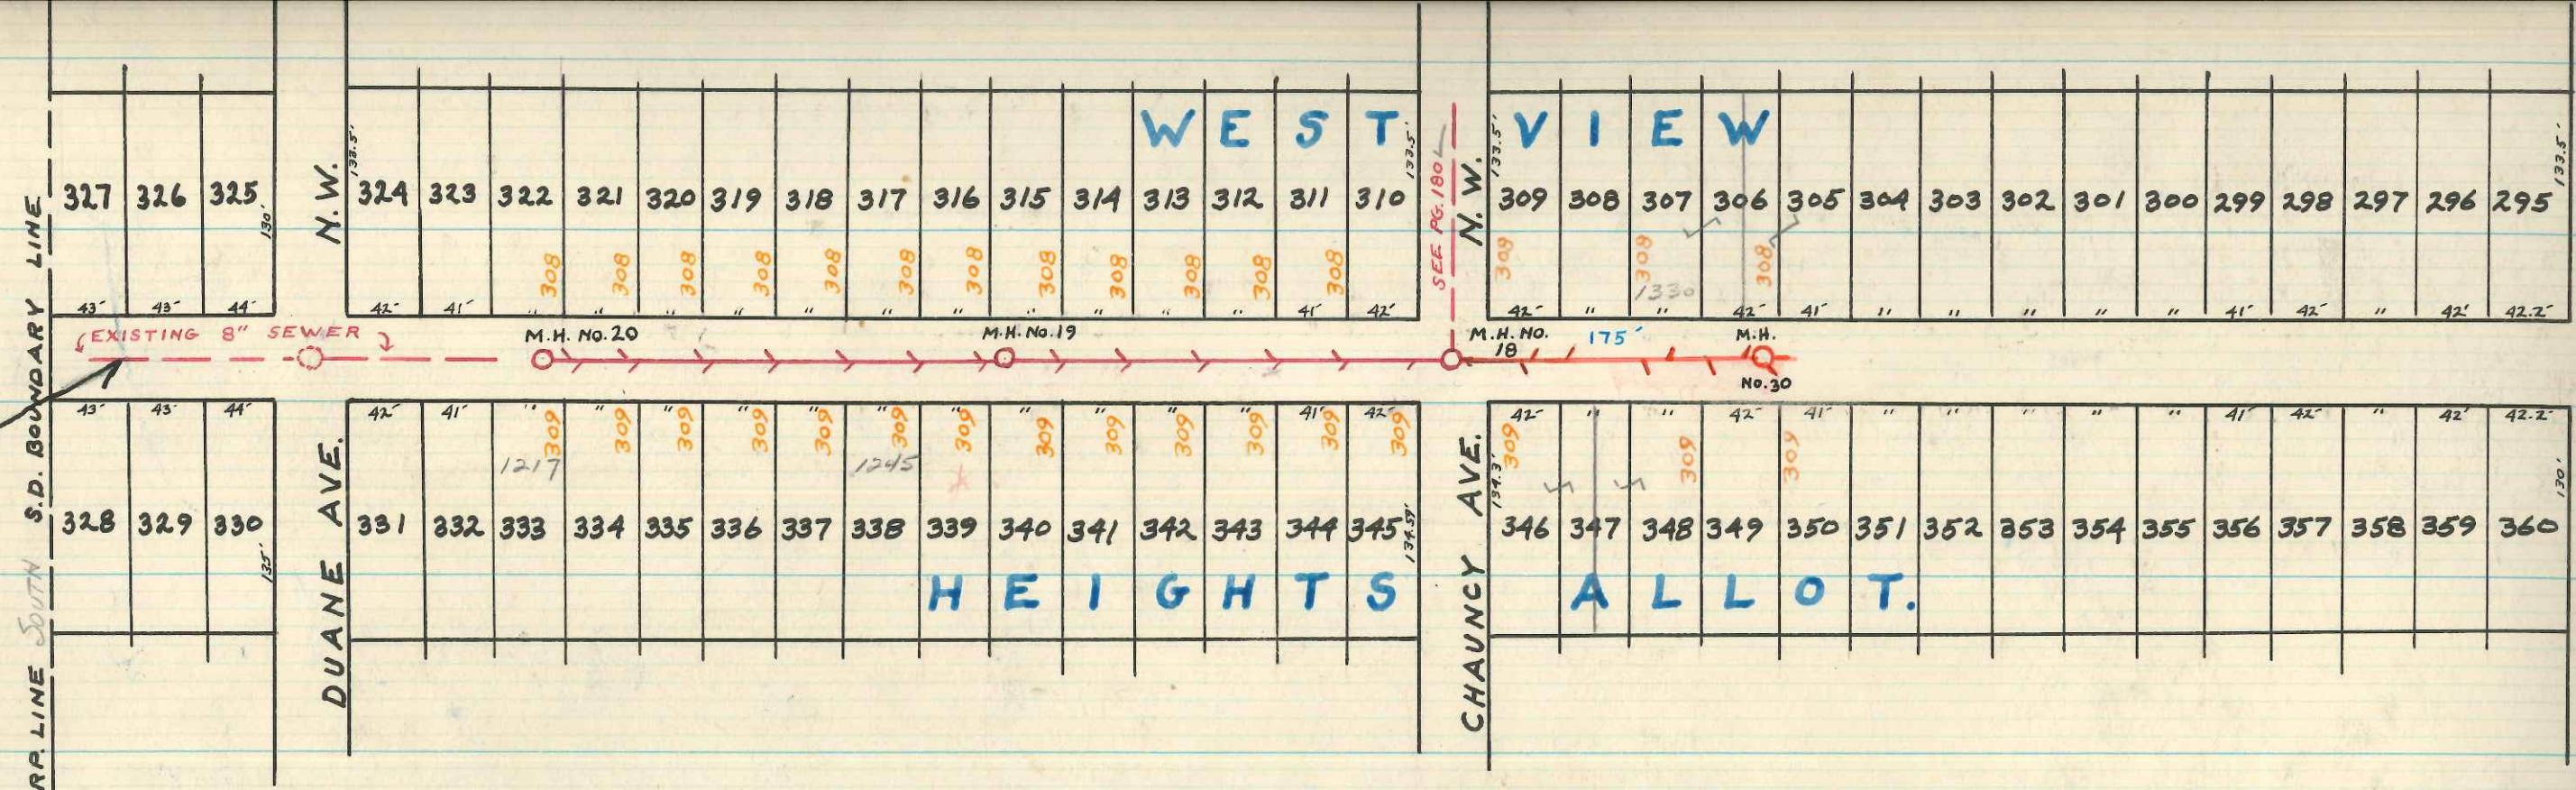