

FOLLOWING DATA TO BE ANSWERED BY INSPECTOR
AND SIGNED WHEN RETURNED

N^o 4390

DATE INSPECTED 2/26 to 4/10/42 IF SO HOW AND LOCATION FROM FIRST MANHOLE DOWN STREAM From Mt #5 on Wooster
HOUSE NO. Eaton #2 DISTANCE FROM FIRST MANHOLE DOWN STREAM TO DITCH AT CURB LINE AND DEPTH _____
SIZE OF PIPE USED 8" 6" WAS LATERAL AT CURB? _____
NAME OF CONTRACTOR Bicke
WAS ATTACHED TO MAIN _____
SHOW BY DIAGRAM RELATION OF LATERAL TO WALL OF BUILDING SERVED. _____

See Sewer Record Book No 13 Page 39

SIGNED

Chas Urban

INSPECTOR FOR CITY

FILED AT ENGINEER'S OFFICE

4-12-43

REMARKS:

OFFICE OF THE DIRECTOR OF PUBLIC SERVICE

NO. 4390

PERMIT TO TAP SEWER

MASSILLON, OHIO, 7/26 1925

RECEIVED OF P. E. Richel

FEE OF \$ 2.00

FOR WHICH PERMISSION IS GRANTED Reliance Refractory Co.

TO TAP Sanitary

SEWER, ON THE

OF W. H. L. L. Ave.

AVE., TYPE OF STREET dirt
ST.


THE PREMISES BEING LOT NO. Pl. of L 22

House No. _____

WORK TO BE DONE IN ACCORDANCE WITH ORDINANCE NO. 2323, DULY PASSED BY THE CITY COUNCIL
RULES OF THE DEPARTMENT OF PUBLIC SERVICE.

NAME OF CONTRACTOR P. E. Richel

Note. This permit covers work outside of building only. Any work inside of building is subject to Massillon Board of Health Regulations.

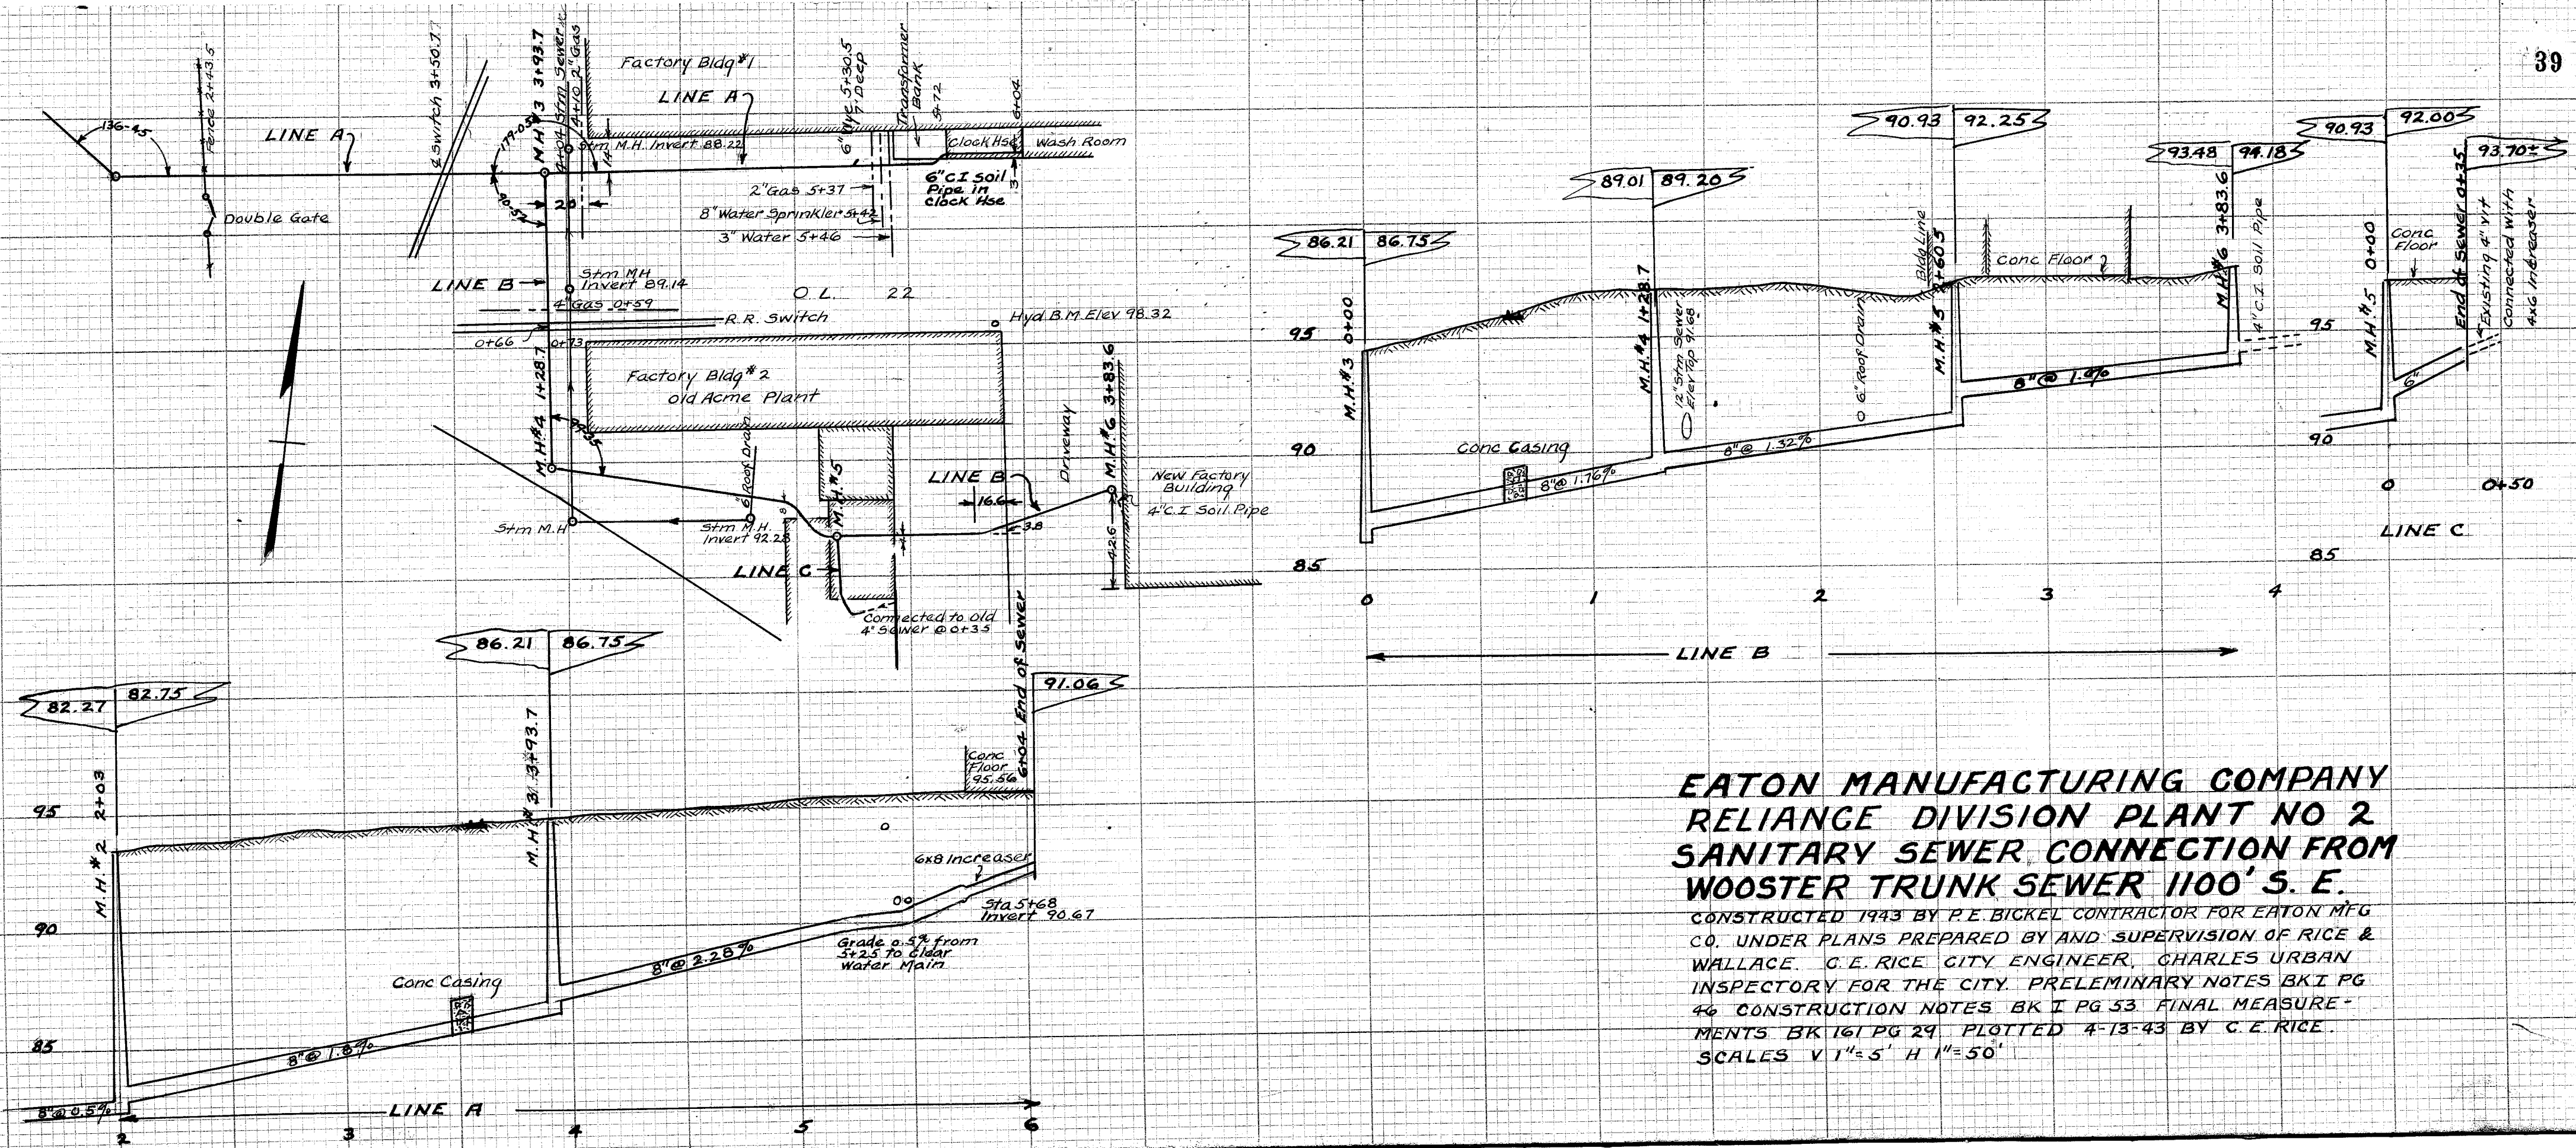

EATON MANUFACTURING COMPANY RELIANCE DIVISION PLANT NO 2 SANITARY SEWER CONNECTION FROM WOOSTER TRUNK SEWER 1100' S. E.

CONSTRUCTED 1943 BY P.E. BICKEL CONTRACTOR FOR EATON MFG CO. UNDER PLANS PREPARED BY AND SUPERVISION OF RICE & WALLACE. C.E. RICE CITY ENGINEER, CHARLES URBAN INSPECTORY FOR THE CITY. PRELIMINARY NOTES BK I PG 46 CONSTRUCTION NOTES BK I PG 53. FINAL MEASUREMENTS BK 16 PG 29. PLOTTED 4-13-43 BY C.E. RICE.
SCALES V 1"=5' H 1"=50'