

N^o 10587

FOLLOWING DATA TO BE ANSWERED BY INSPECTOR
AND SIGNED WHEN RETURNED

DATE INSPECTED 10-15-96

IF SO HOW AND LOCATION FROM
FIRST MANHOLE DOWN STREAM

GOES INTO M.H.

HOUSE NO. 810

SIZE OF PIPE USED 6"


DISTANCE FROM FIRST MANHOLE
DOWN STREAM TO DITCH AT
CURB LINE AND DEPTH

WAS LATERAL AT CURB? No

WAS ATTACHED TO MAIN YES

NAME OF CONTRACTOR Heldalson

SHOW BY DIAGRAM RELATION OF LATERAL TO WALL OF BUILDING SERVED.

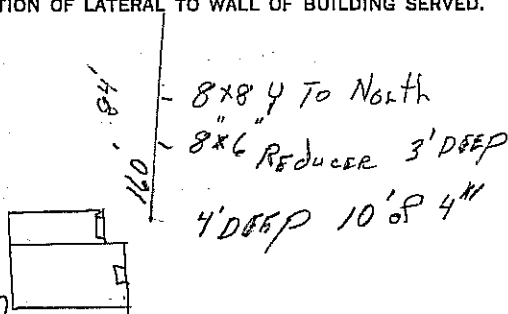

SIGNED

Bill Pappas

Inspector for City

FILED AT ENGINEER'S OFFICE

REMARKS

LINE GOES OVER hill to the south. line is private.

Nº 10587

OFFICE OF THE DIRECTOR OF PUBLIC SERVICE
PERMIT TO TAP SEWER

MASSILLON, OHIO, October 28th

RECEIVED OF Jenkins FEE OF \$ 5

FOR WHICH PERMISSION IS GRANTED _____


TO TAP sanitary SEWER ON THE east
OF 15th St NW AVE.
ST. TYPE OF STREET _____

THE PREMISES BEING LOT NO. O.L 90, HOUSE NO. 810

WORK TO BE DONE IN ACCORDANCE WITH ORDINANCE NO. 19-1971 DULY PASSED BY THE CITY COUNCIL, AND
OF THE DEPARTMENT OF PUBLIC SERVICE.

NAME OF CONTRACTOR Holderbaum

**Note: This permit covers work outside of building only. Any work
walls of building is subject to Massillon Board of Health Regulations.**

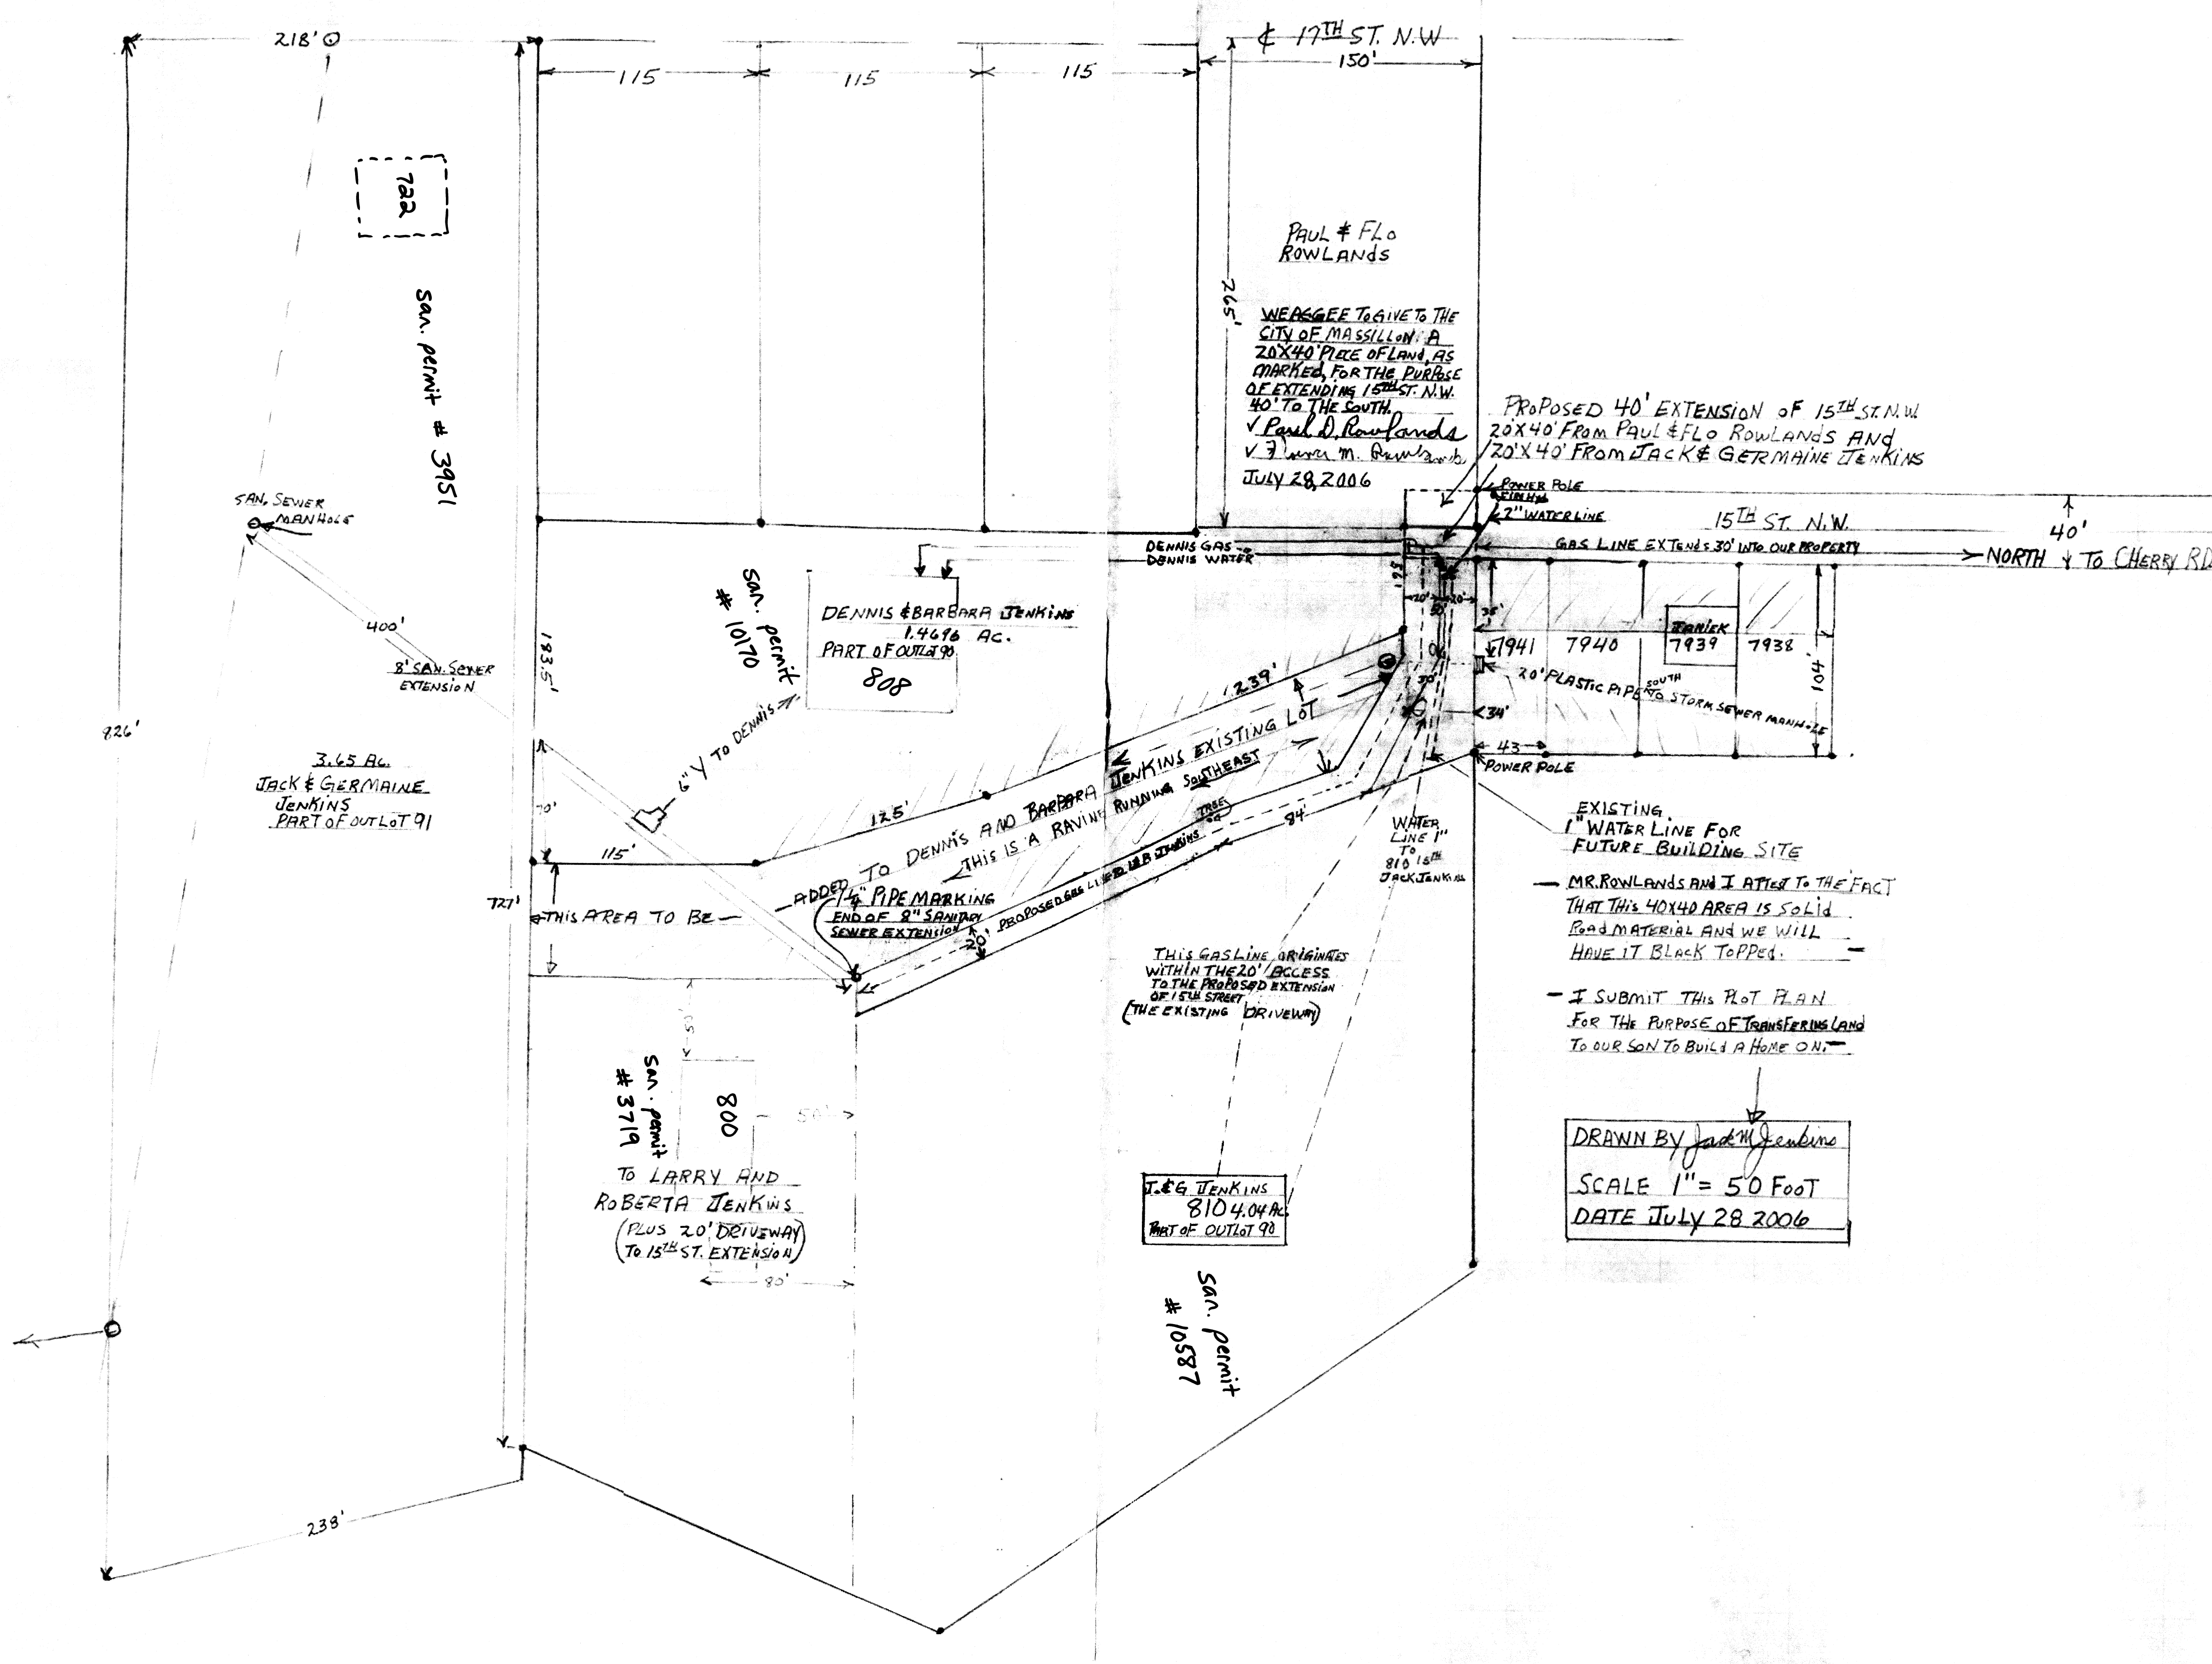

218' 0"

115'

115'

115'

17TH ST. N.W.
150'

PAUL & FLO ROWLANDS

WE AGREE TO GIVE TO THE CITY OF MASSILLON A 20'X40' PIECE OF LAND, AS MARKED, FOR THE PURPOSE OF EXTENDING 15TH ST. N.W. 40' TO THE SOUTH.
✓ Paul D. Rowlands
✓ F. M. Rowlands
JULY 28, 2006

PROPOSED 40' EXTENSION OF 15TH ST. N.W. 20'X40' FROM PAUL & FLO ROWLANDS AND 20'X40' FROM JACK & GERMAINE JENKINS

SAN. SEWER MANHOLE

SAN. PERMIT # 3951

400'
8" SAN. SEWER EXTENSION

3.65 AC.
JACK & GERMAINE JENKINS
PART OF OUTLOT 91

SAN. PERMIT # 10170

DENNIS & BARBARA JENKINS
1.4696 AC.
PART OF OUTLOT 90
808

6" V TO DENNIS

ADDED TO DENNIS AND BARBARA JENKINS EXISTING LOT
THIS IS A RAVINE
RUNNING SOUTHEAST

ADDED PIPE MARKING
END OF 8" SANITARY SEWER EXTENSION

20' PROPOSED GAS LINE TO LARRY AND ROBERTA JENKINS

THIS GAS LINE ORIGINATES WITHIN THE 20' ACCESS TO THE PROPOSED EXTENSION OF 15TH STREET (THE EXISTING DRIVEWAY)

WATER LINE 1" TO 810 15TH JACK JENKINS

POWER POLE

2" WATERLINE

GAS LINE EXTENDS 30' INTO OUR PROPERTY

15TH ST. N.W.

NORTH TO CHERRY RD.

7941 7940 7939 7938
20' PLASTIC PIPE TO STORM SEWER MANHOLE

POWER POLE

EXISTING 1" WATER LINE FOR FUTURE BUILDING SITE

MR. ROWLANDS AND I ATTEST TO THE FACT THAT THIS 40'X40' AREA IS SOLID ROAD MATERIAL AND WE WILL HAVE IT BLACK TOPPED.

I SUBMIT THIS PLOT PLAN FOR THE PURPOSE OF TRANSFERRING LAND TO OUR SON TO BUILD A HOME ON.


DRAWN BY Jack M. Jenkins
SCALE 1" = 50 FEET
DATE JULY 28 2006

SAN. PERMIT # 3719
TO LARRY AND ROBERTA JENKINS
(PLUS 20' DRIVEWAY TO 15TH ST. EXTENSION)

J. & G. JENKINS
810 4.04 AC.
PART OF OUTLOT 90

SAN. PERMIT # 10587

238'

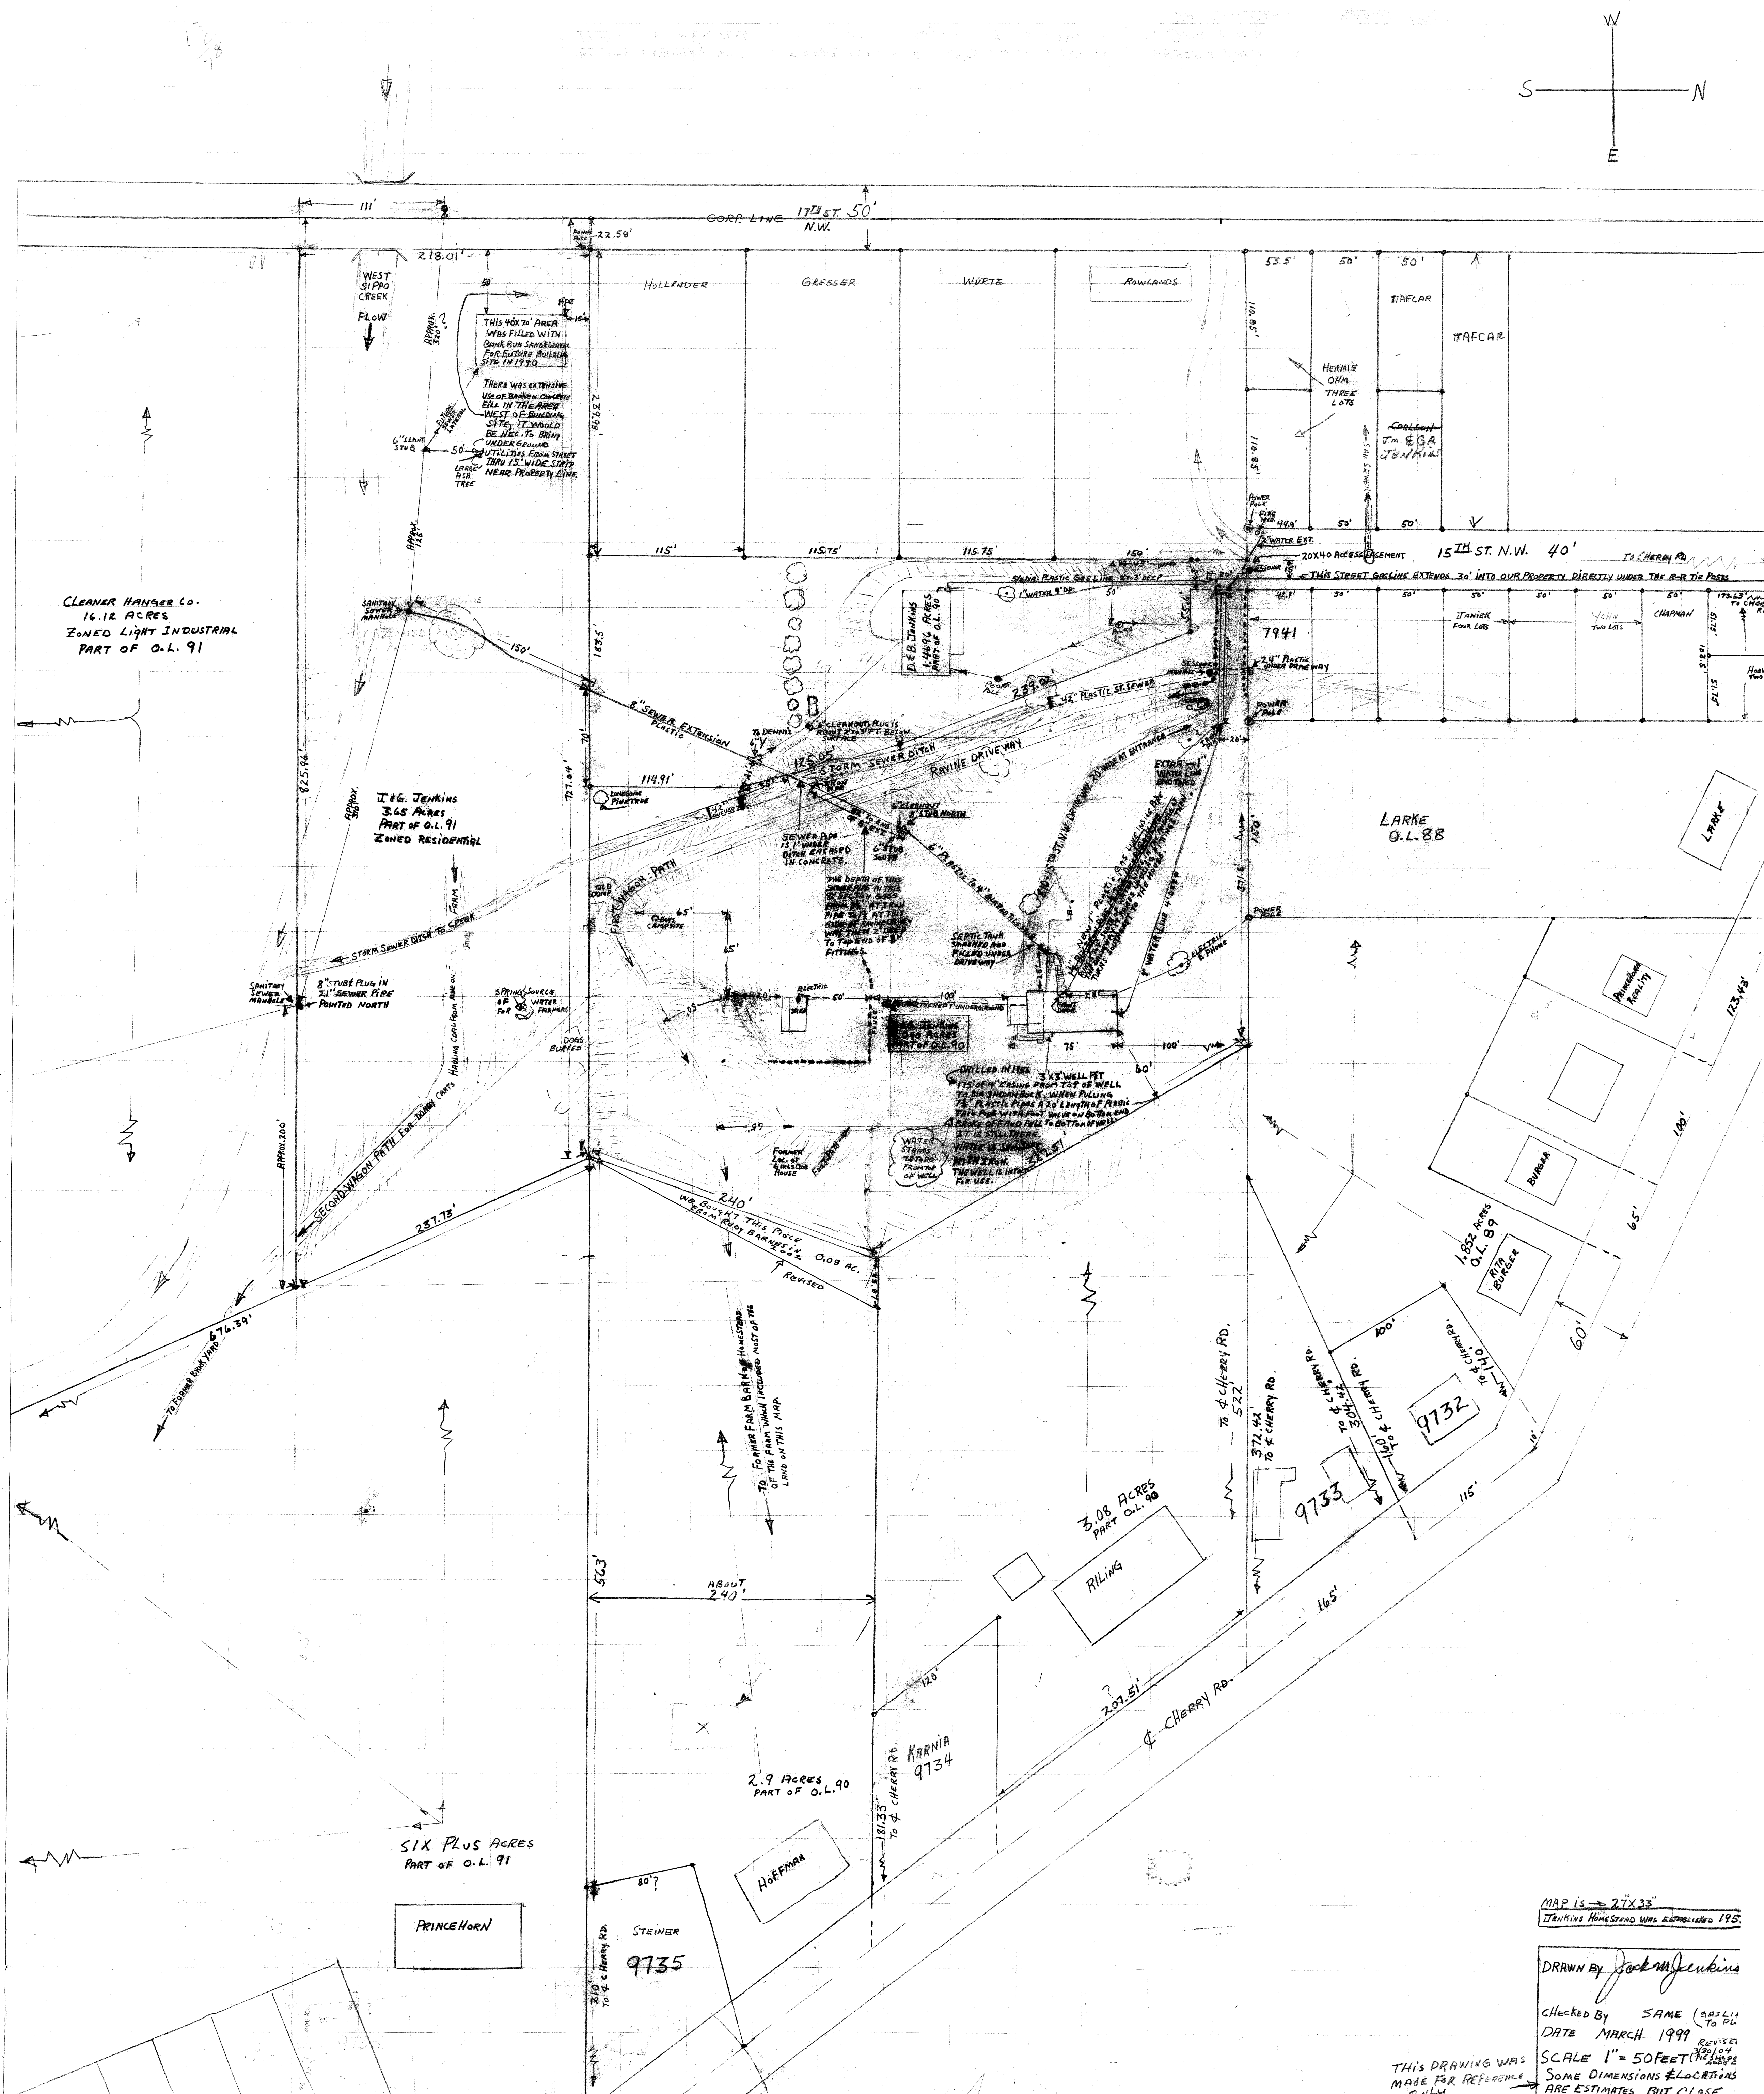

CHECKED BY SAME (BAS LII
DATE MARCH 1999 TO PL
SCALE 1" = 50 FEET (REVISED 30.10.04)
SOME DIMENSIONS & LOCATIONS
ARE ESTIMATES BUT CLOSE

THIS DRAWING WAS MADE FOR REFERENCE ONLY

SCALE 1" = 50 FEET (1:500)
SOME DIMENSIONS & LOCATIONS ARE ESTIMATES BUT CLOSE