



Kathy Catazaro-Perry, Mayor

CITY OF MASSILLON, OHIO

151 LINCOLN WAY EAST
MUNICIPAL GOVERNMENT ANNEX
CITY ADMINISTRATION BUILDING
MASSILLON, OHIO 44646
PHONE 330-830-1722 FAX 330-830-1786

PERMIT DATE:

6/15/2016

PERMIT NO.

201600035

PERMIT TO TAP SANITARY SEWER

This permit is issued subject to the latest Codified Ordinances of the City of Massillon, OH. The City Engineer to be notified 24 hours in advance of start of work (330) 830-1722. All permits issued under this ordinance are void after 120 days from date of issuance.

RECEIVED OF:

PERMIT TYPE New

CONTRACTOR INFORMATION

CONTRACTOR: BACHTEL EXCAVATING
CONTACT: MATT BACHTEL
ADDRESS: 1188 CONCORD HILL CR NE
CITY: MASSILLON
STATE: OH
ZIP: 44646-
PHONE: (330) 832-4300
FAX: (330) 832-6245
SURETY: RLI INS

SITE INFORMATION

OWNER'S NAME: STARK GLASS ENTERPRISE
FULL STREET ADDRESS: 1250 NOVA DR SE
CITY LOT NUMBER: OL597
PURPOSE OF CUT: SANITARY
ZONING CLASS:
STREET SIDE: East

PHONE OTHER:

SANITARY SEWER CONNECTION:

NOTE: This permit covers work outside of the building ONLY. Any work inside walls of the building is subject to the Massillon Board of Health Regulations.

USE: Commercial

SKETCH: DRAWING #:

DATE INSPECTED 7/8/2016

located on the East side of

NOVA DR SE between
NAVE RD SE and
NAVE RD SE

Direction from downstream Manhole: SOUTH

Distance from downstream Manhole: 133

Connection Length: (FEET)

Connection Depth: 9 (FEET)

Size of Sewer Pipe: 6 (INCHES)

Pipe Material: PVC

INSPECTORS NAME: JEFF KING

COMMENTS: Tied onto wye at main 8" main

INSPECTION REQUEST:

SANITARY SEWER PERMIT FEE: \$250.00

CAPACITY FEE: \$6,520.00


TOTAL COST: \$6,770.00

TWO WORKING DAYS BEFORE YOU DIG
Ohio Utilities Protection Service
Call 1-800-362-2764 Toll Free....
Non-Members must be called directly.

AUTHORIZED BY: DIRECTOR OF PUBLIC SAFETY AND SERVICE

ISSUED BY: Linda Mikutel

R:\Stark\City\Mass_\on\94\VP card-Stark Gas-Nova Dr\DWG\VP card Stark Gas base 03-14-2016.dwg: 3/15/16 0.06aT: shel y

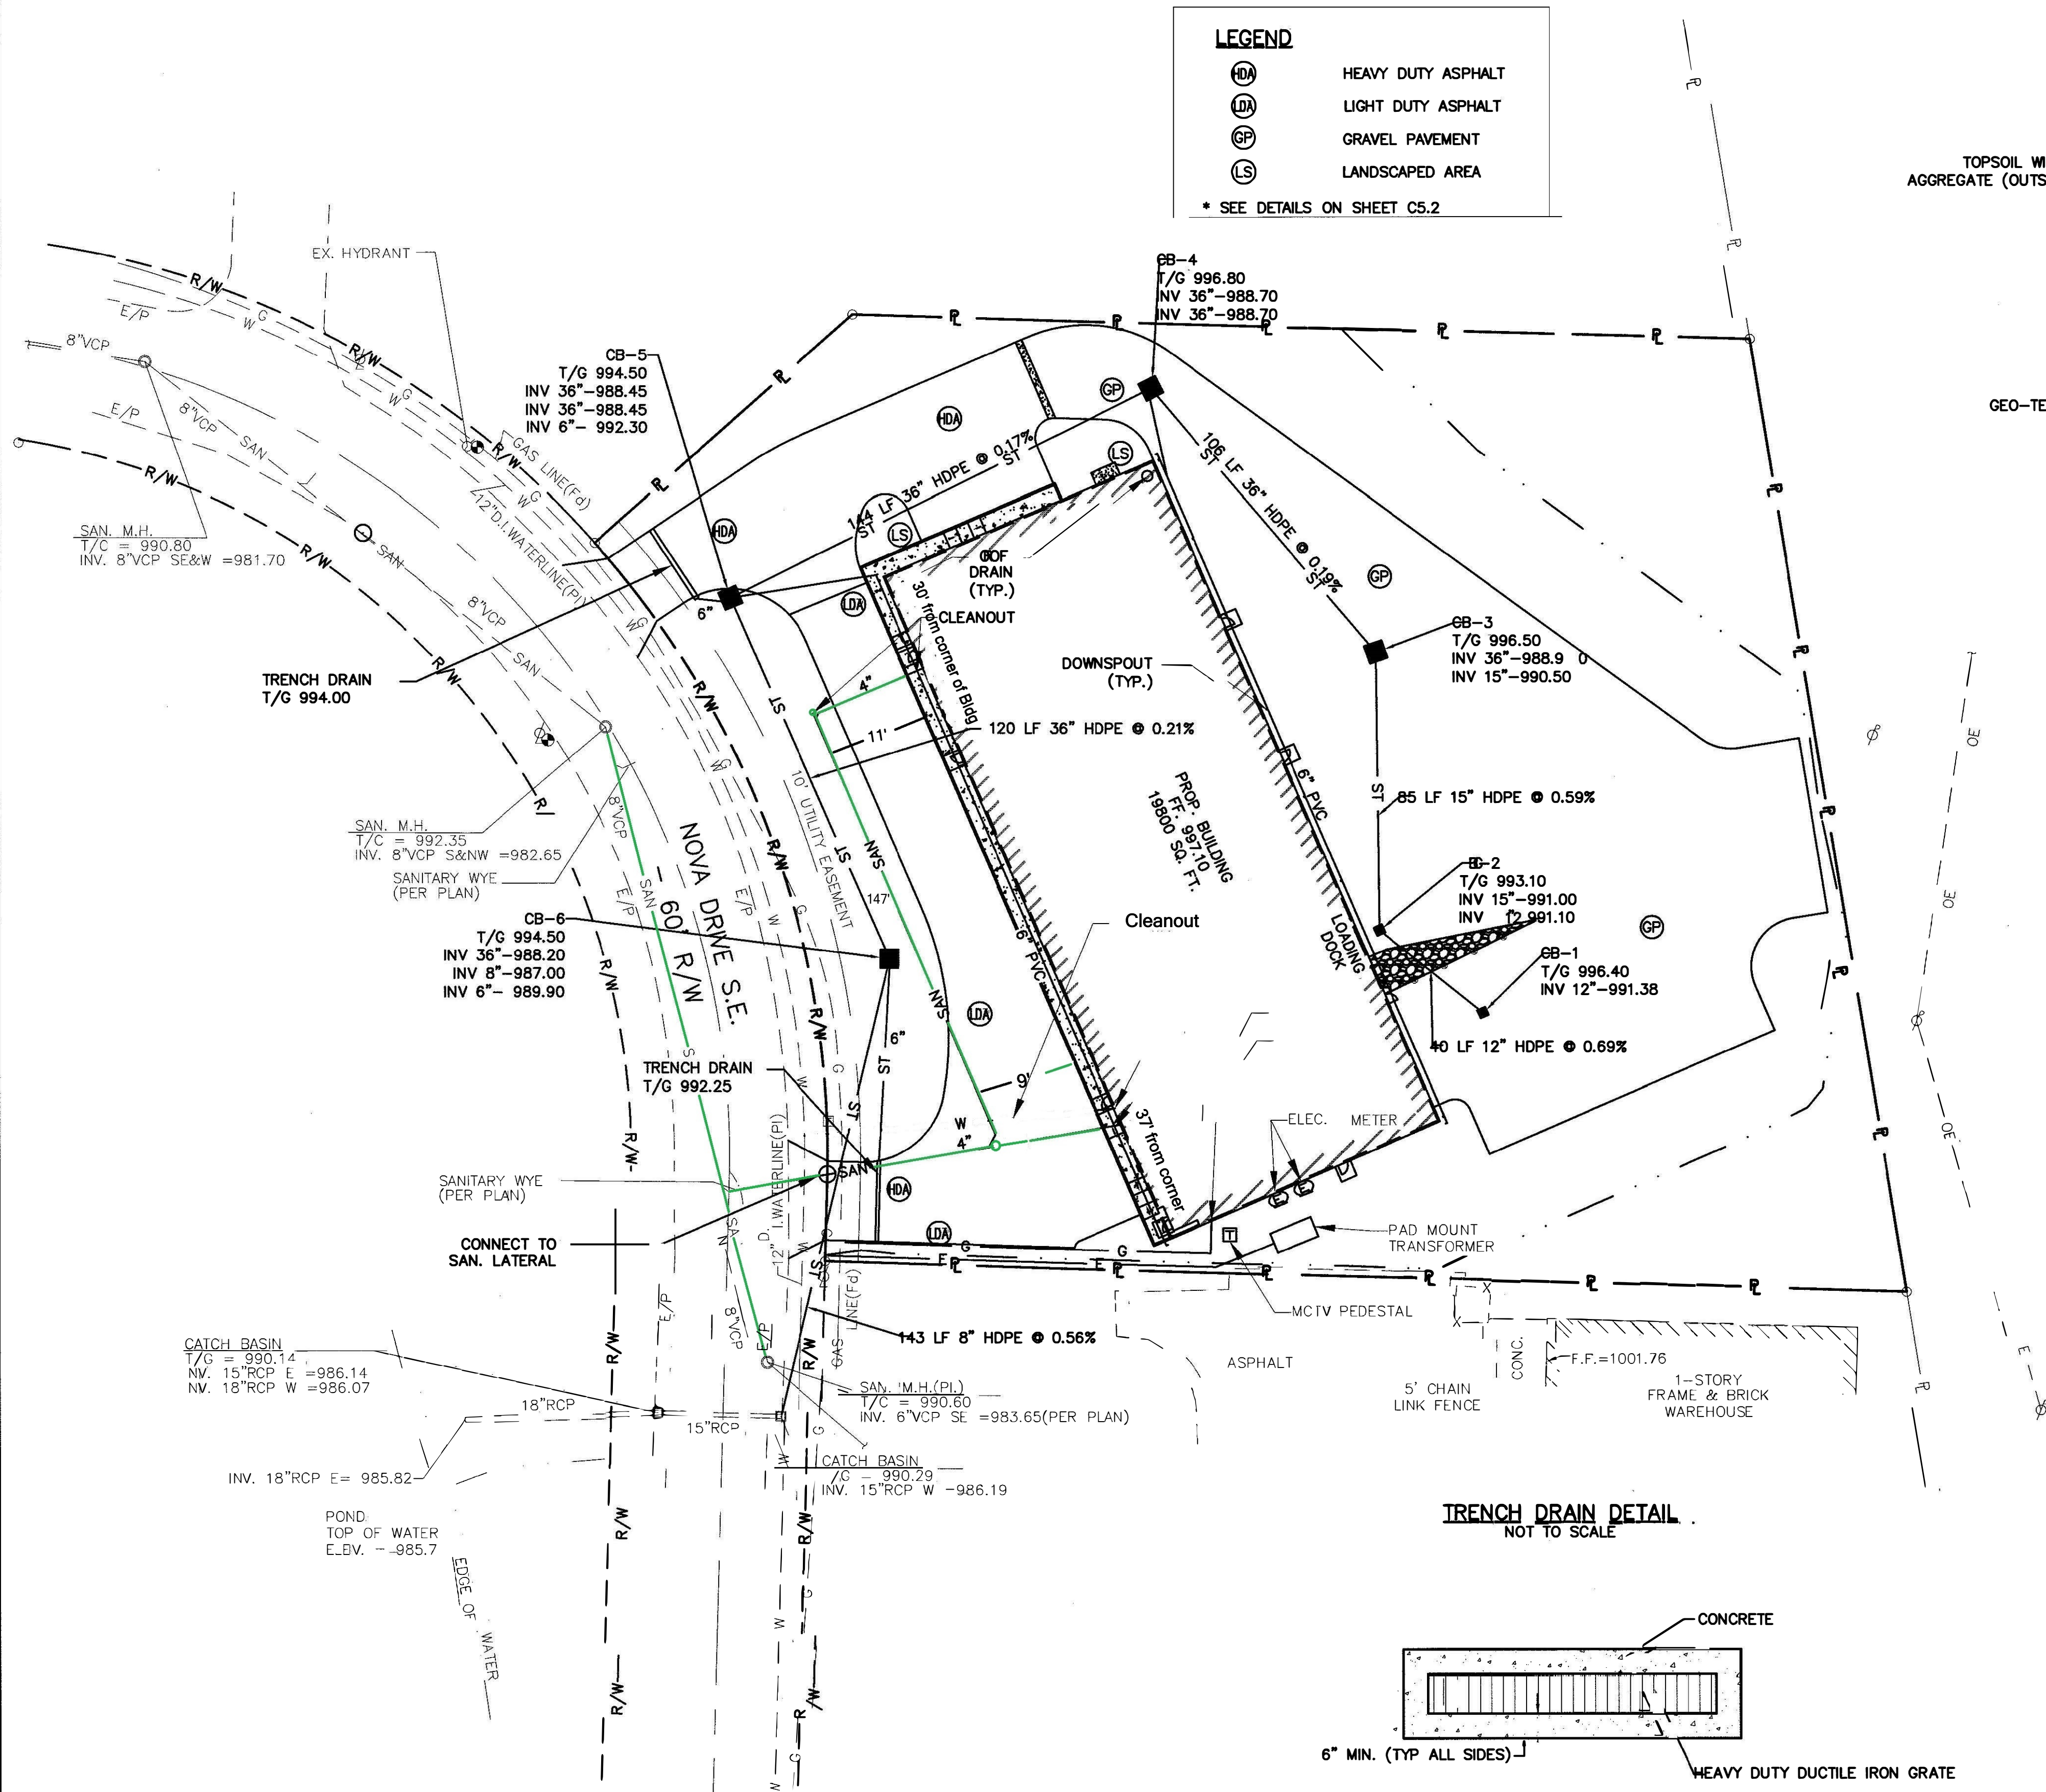


LEGEND


- HA HEAVY DUTY ASPHALT
- LA LIGHT DUTY ASPHALT
- GP GRAVEL PAVEMENT
- LS LANDSCAPED AREA

* SEE DETAILS ON SHEET C5.2

**UNDERGROUND DETENTION STRUCTURE .
TYPICAL CROSS SECTION .
NOT TO SCALE**

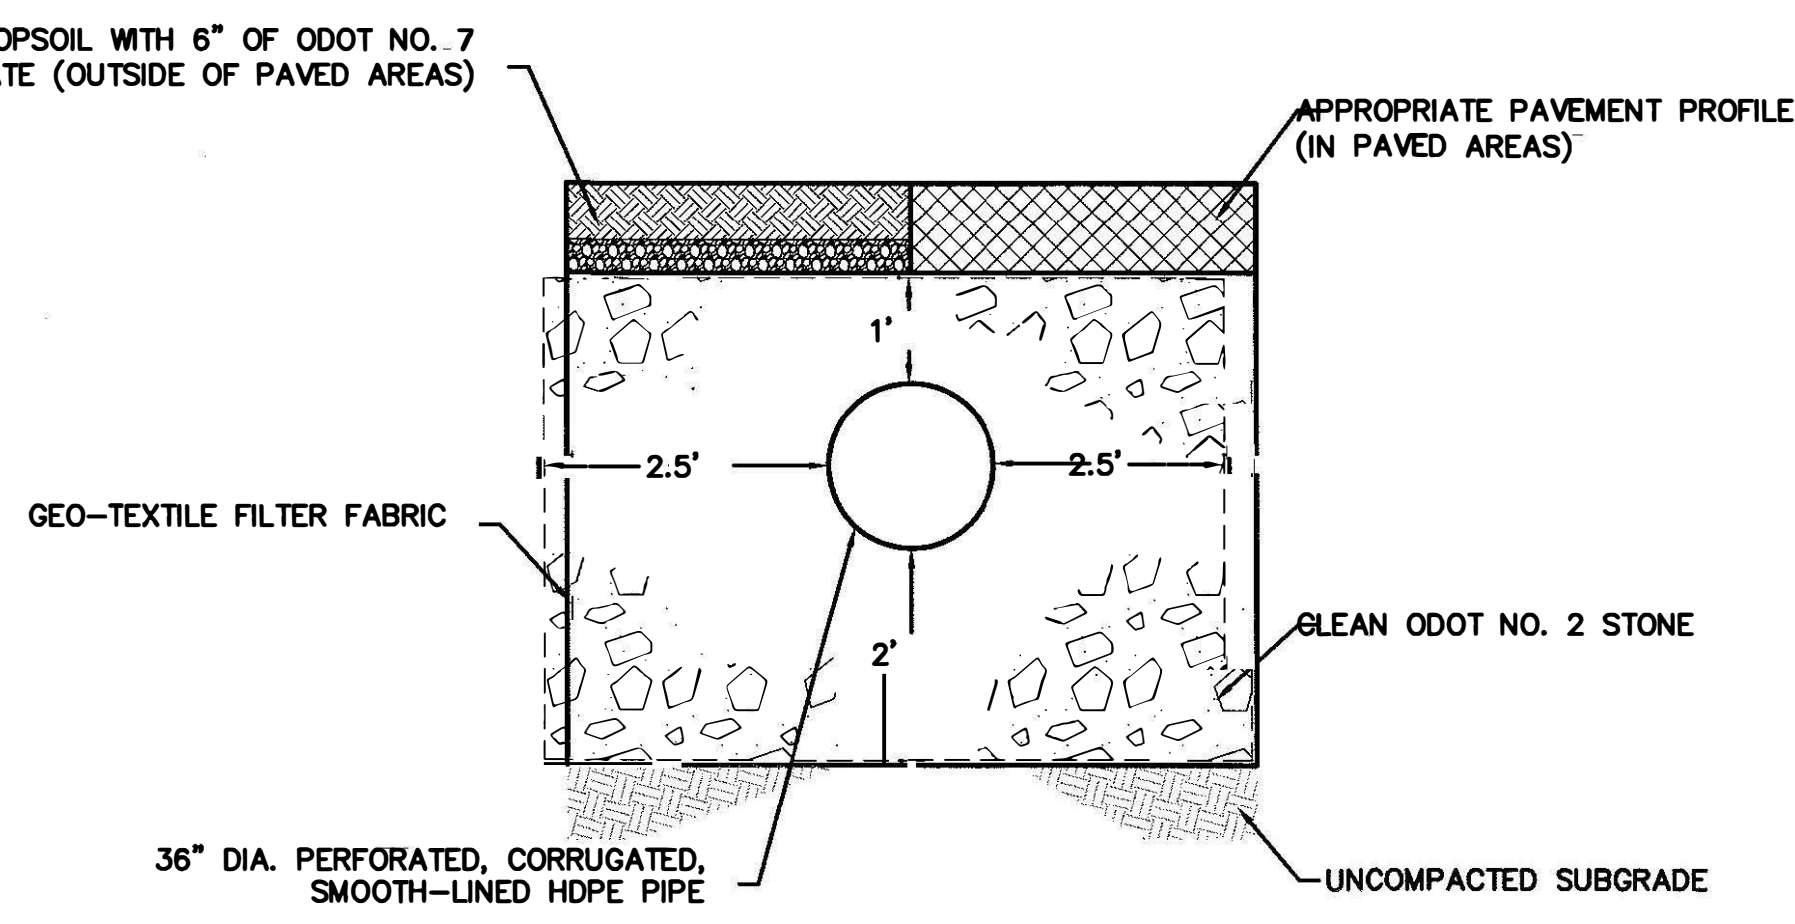


**OUTLET STRUCTURE DETAIL .
NOT TO SCALE**

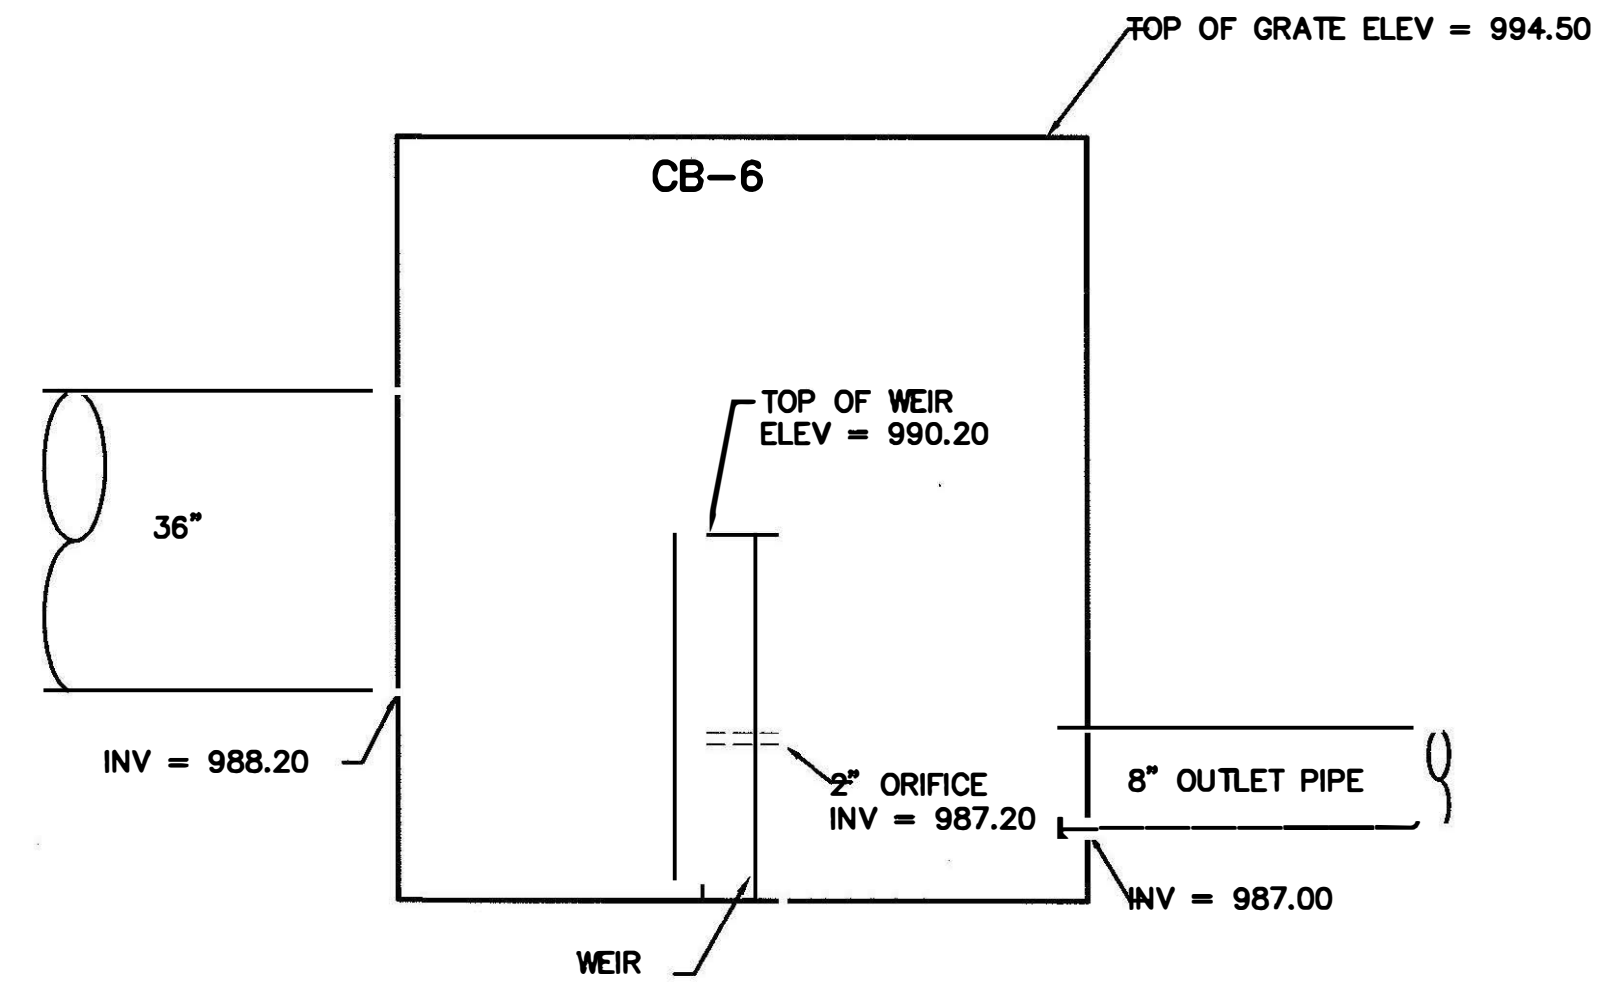

- NOTE:**
1. PROPOSED GAS MAIN EXTENSION TO BE COMPLETED BY OTHERS. CONTRACTOR TO COORDINATE WITH GAS COMPANY FOR SERVICE CONNECTION.
 2. CATCH BASINS 1 AND 2 SHALL BE ODOT CB TYPE 2-2B WITH TRAFFIC BEARING GRATES AND FRAMES. CATCH BASINS 3 - 6 SHALL BE ODOT CB TYPE 2-4 WITH TRAFFIC BEARING GRATES AND FRAMES.
 3. CONTRACTORS SHALL COORDINATE RESPECTIVE UTILITY CONNECTIONS AND FEES WITH THE LISTED UTILITY OWNER.
STORM: CITY OF MASSILLON
WATER: AQUA OHIO
SANITARY: STARK COUNTY SANITARY ENGINEER
GAS: DOMINION EAST OHIO GAS
ELECTRIC: OHIO EDISON-FIRST ENERGY
 4. SEE ARCHITECTURAL PLANS FOR DOWNSPOUT LOCATIONS AND CONDUCTOR TRANSITION ADAPTORS.


**TRENCH DRAIN DETAIL .
NOT TO SCALE**

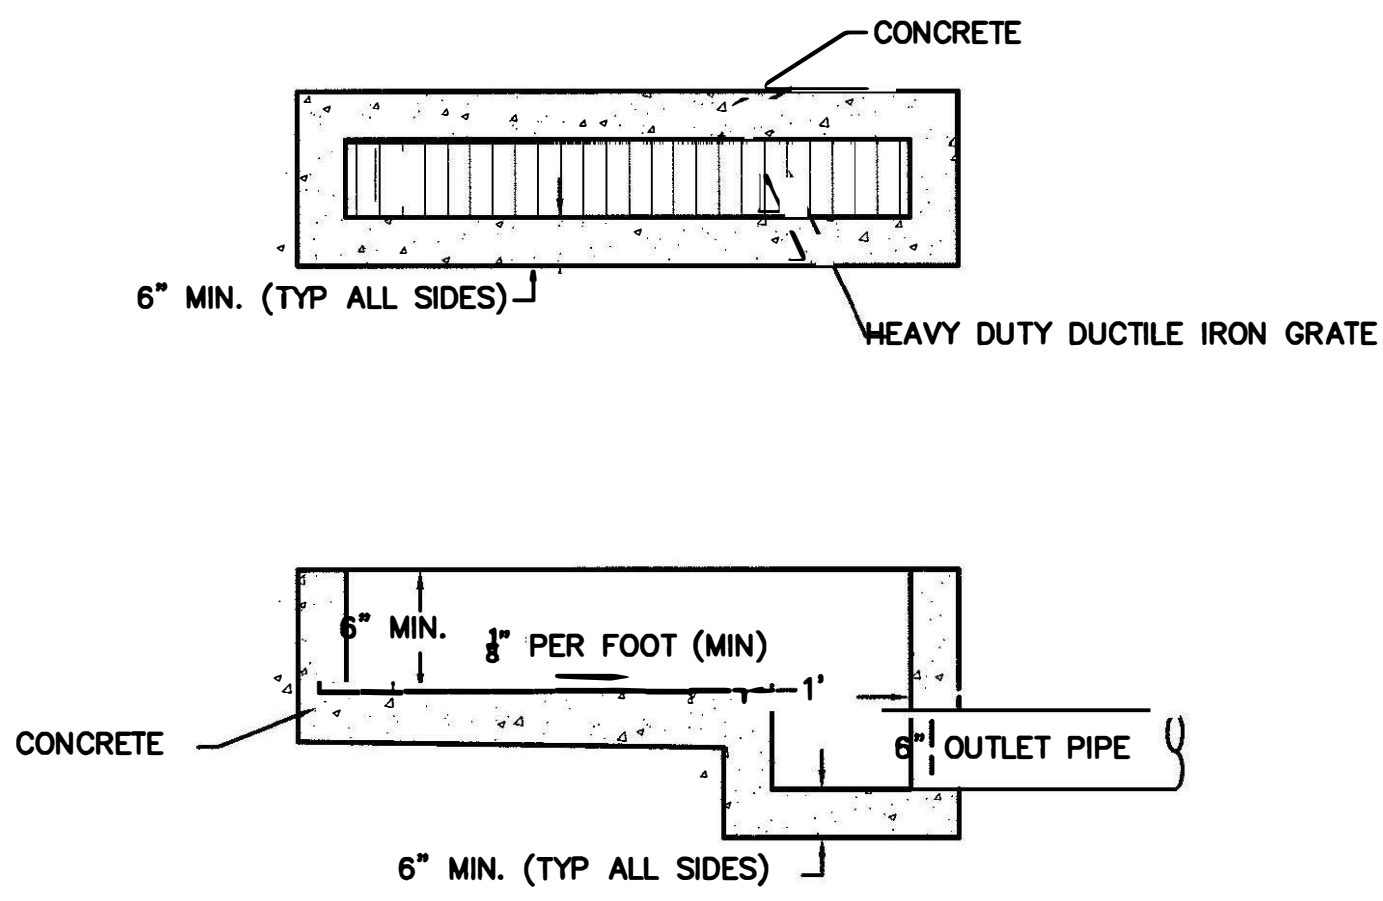

SCALE: 1 INCH = 30'
0 15' 30' 60'

HAMMONTREE & ASSOCIATES, LIMITED
ENGINEERS, PLANNERS, SURVEYORS
2633 STONEHAM RD. NORTH CANTON, OH 44720
TEL: (330) 499-8817 FAX: (330) 499-0149
TOLL FREE: 1-800-394-8817
www.hammontree-engineers.com


REVISIONS:

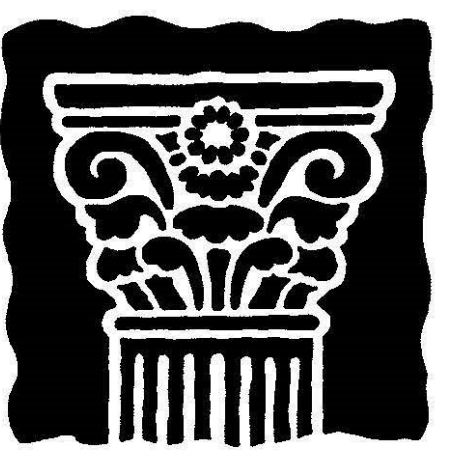

**JOHN PATRICK
PICARD
ARCHITECT, INC.**
113 LINCOLN WAY WEST
MASSILLON, OHIO 44647
PHONE (330) 471 9000
MAIL:jpparchitect@yahoo.com

NOTE TO CONTRACTORS:
ALL CONTRACTORS ARE RESPONSIBLE FOR ALL DRAWINGS LISTED IN THE INDEX ON DRAWING 1-1 AS WELL AS ALL RELATED SPECIFICATION SECTIONS. IF YOU PREPARE A BID OR CONSTRUCT WITHOUT THE USE OF ALL THE DOCUMENTS PROVIDED, YOU DO SO AT YOUR OWN RISK.

NEW MANUFACTURING FACILITY FOR
STARK GLASS
NOVA DRIVE
MASSILLON, OHIO 44646

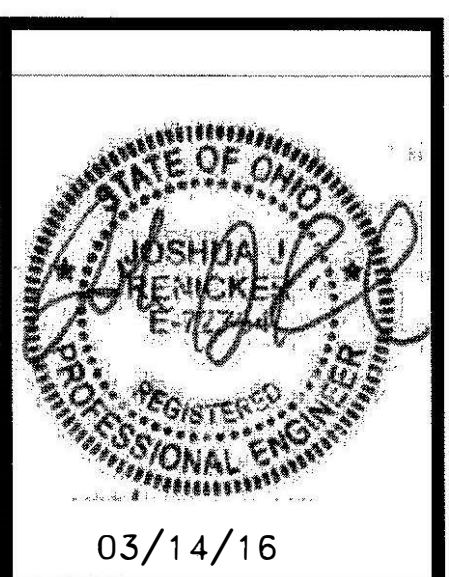

Project Number 15053
Date 03-14-16
ALL REVISIONS MADE TO THIS DRAWING AFTER ABOVE DATE SHALL BE DATED AND DESCRIBED BELOW. THIS DRAWING WAS LAST REVISED ON 02/14/16.

SITE UTILITY PLAN

C4.1